



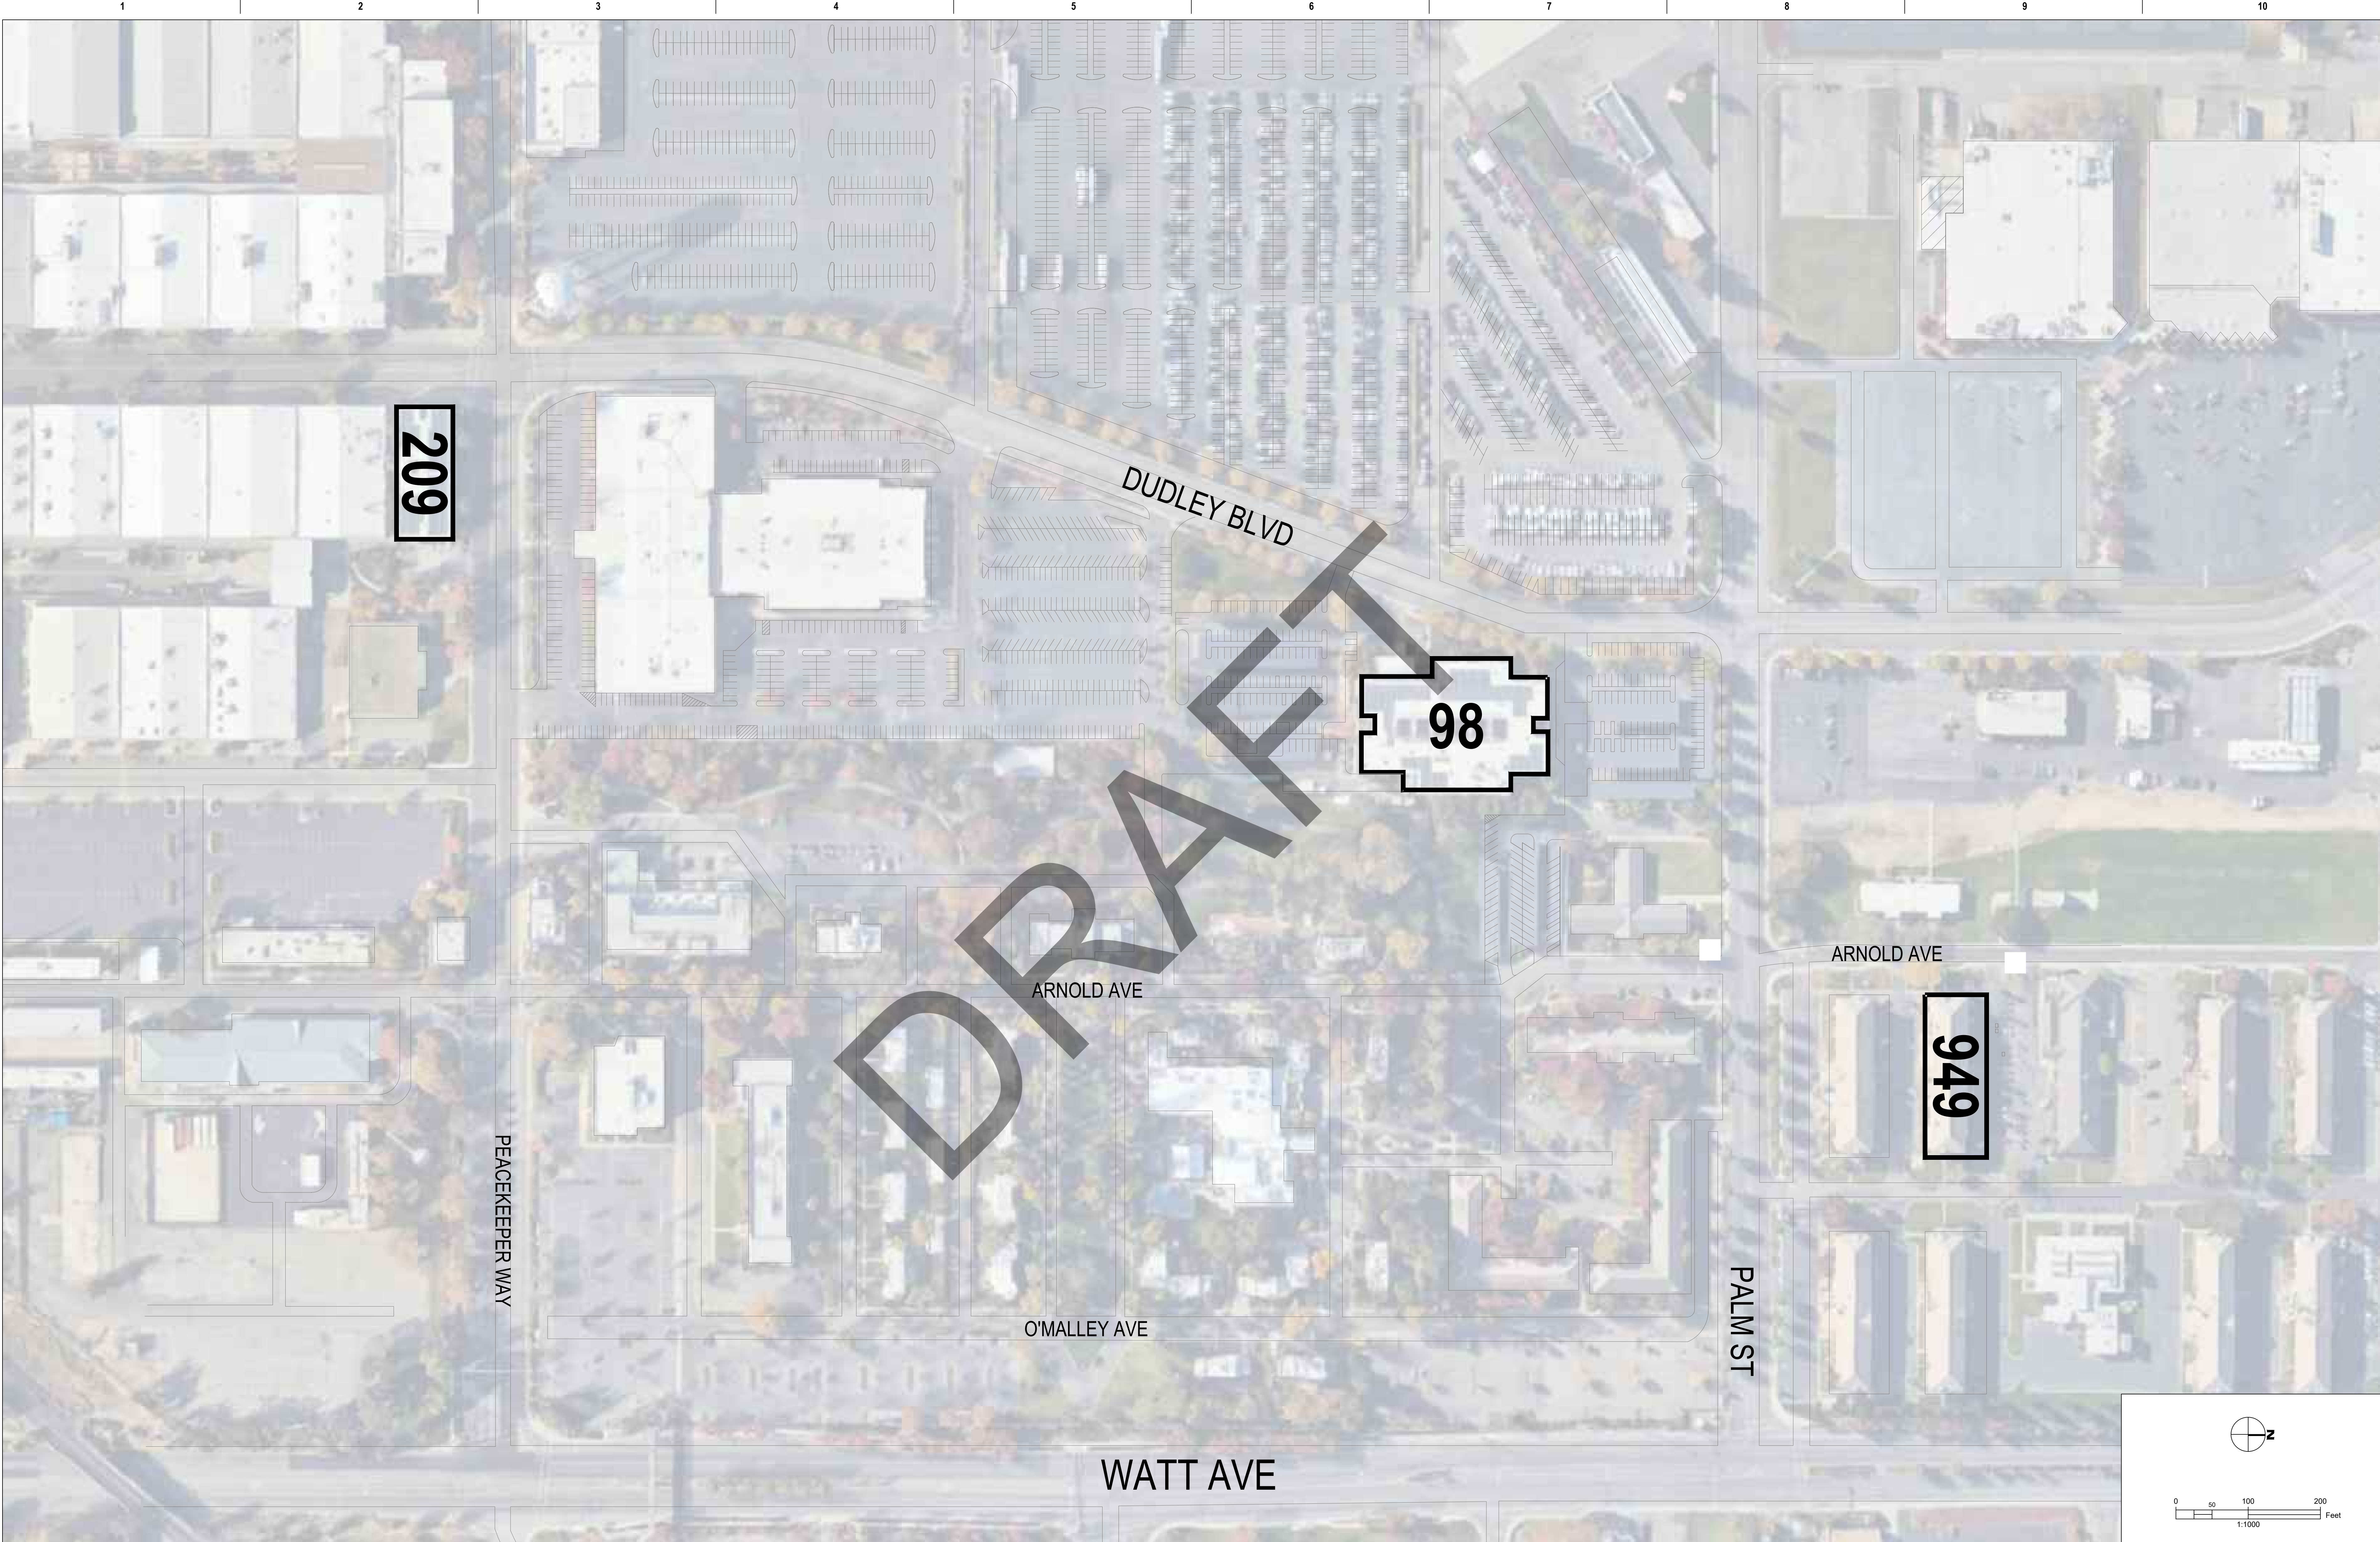

Revisions: <table><tr><td></td><td></td></tr><tr><td></td><td></td></tr><tr><td></td><td></td></tr><tr><td></td><td></td></tr><tr><td></td><td></td></tr></table>											ARCHITECT/ENGINEER OF RECORD	STAMP	Office of Construction and Facilities Management U.S. Department of Veterans Affairs	Drawing Title COVER SHEET	Phase FOR REFERENCE ONLY	Project Title RE-SLURRY AND RE-STRIPE BLDG. 88 AND 98 PARKING LOTS	Project Number 612A4-27-013
			Approved:	FULLY SPRINKLERED	Location 5342 Dudley Boulevard McClellan Park, CA 95652	Building Number											
					Issue Date	Drawing Number VA100											
					Checked												
					Drawn 04.28.2026												

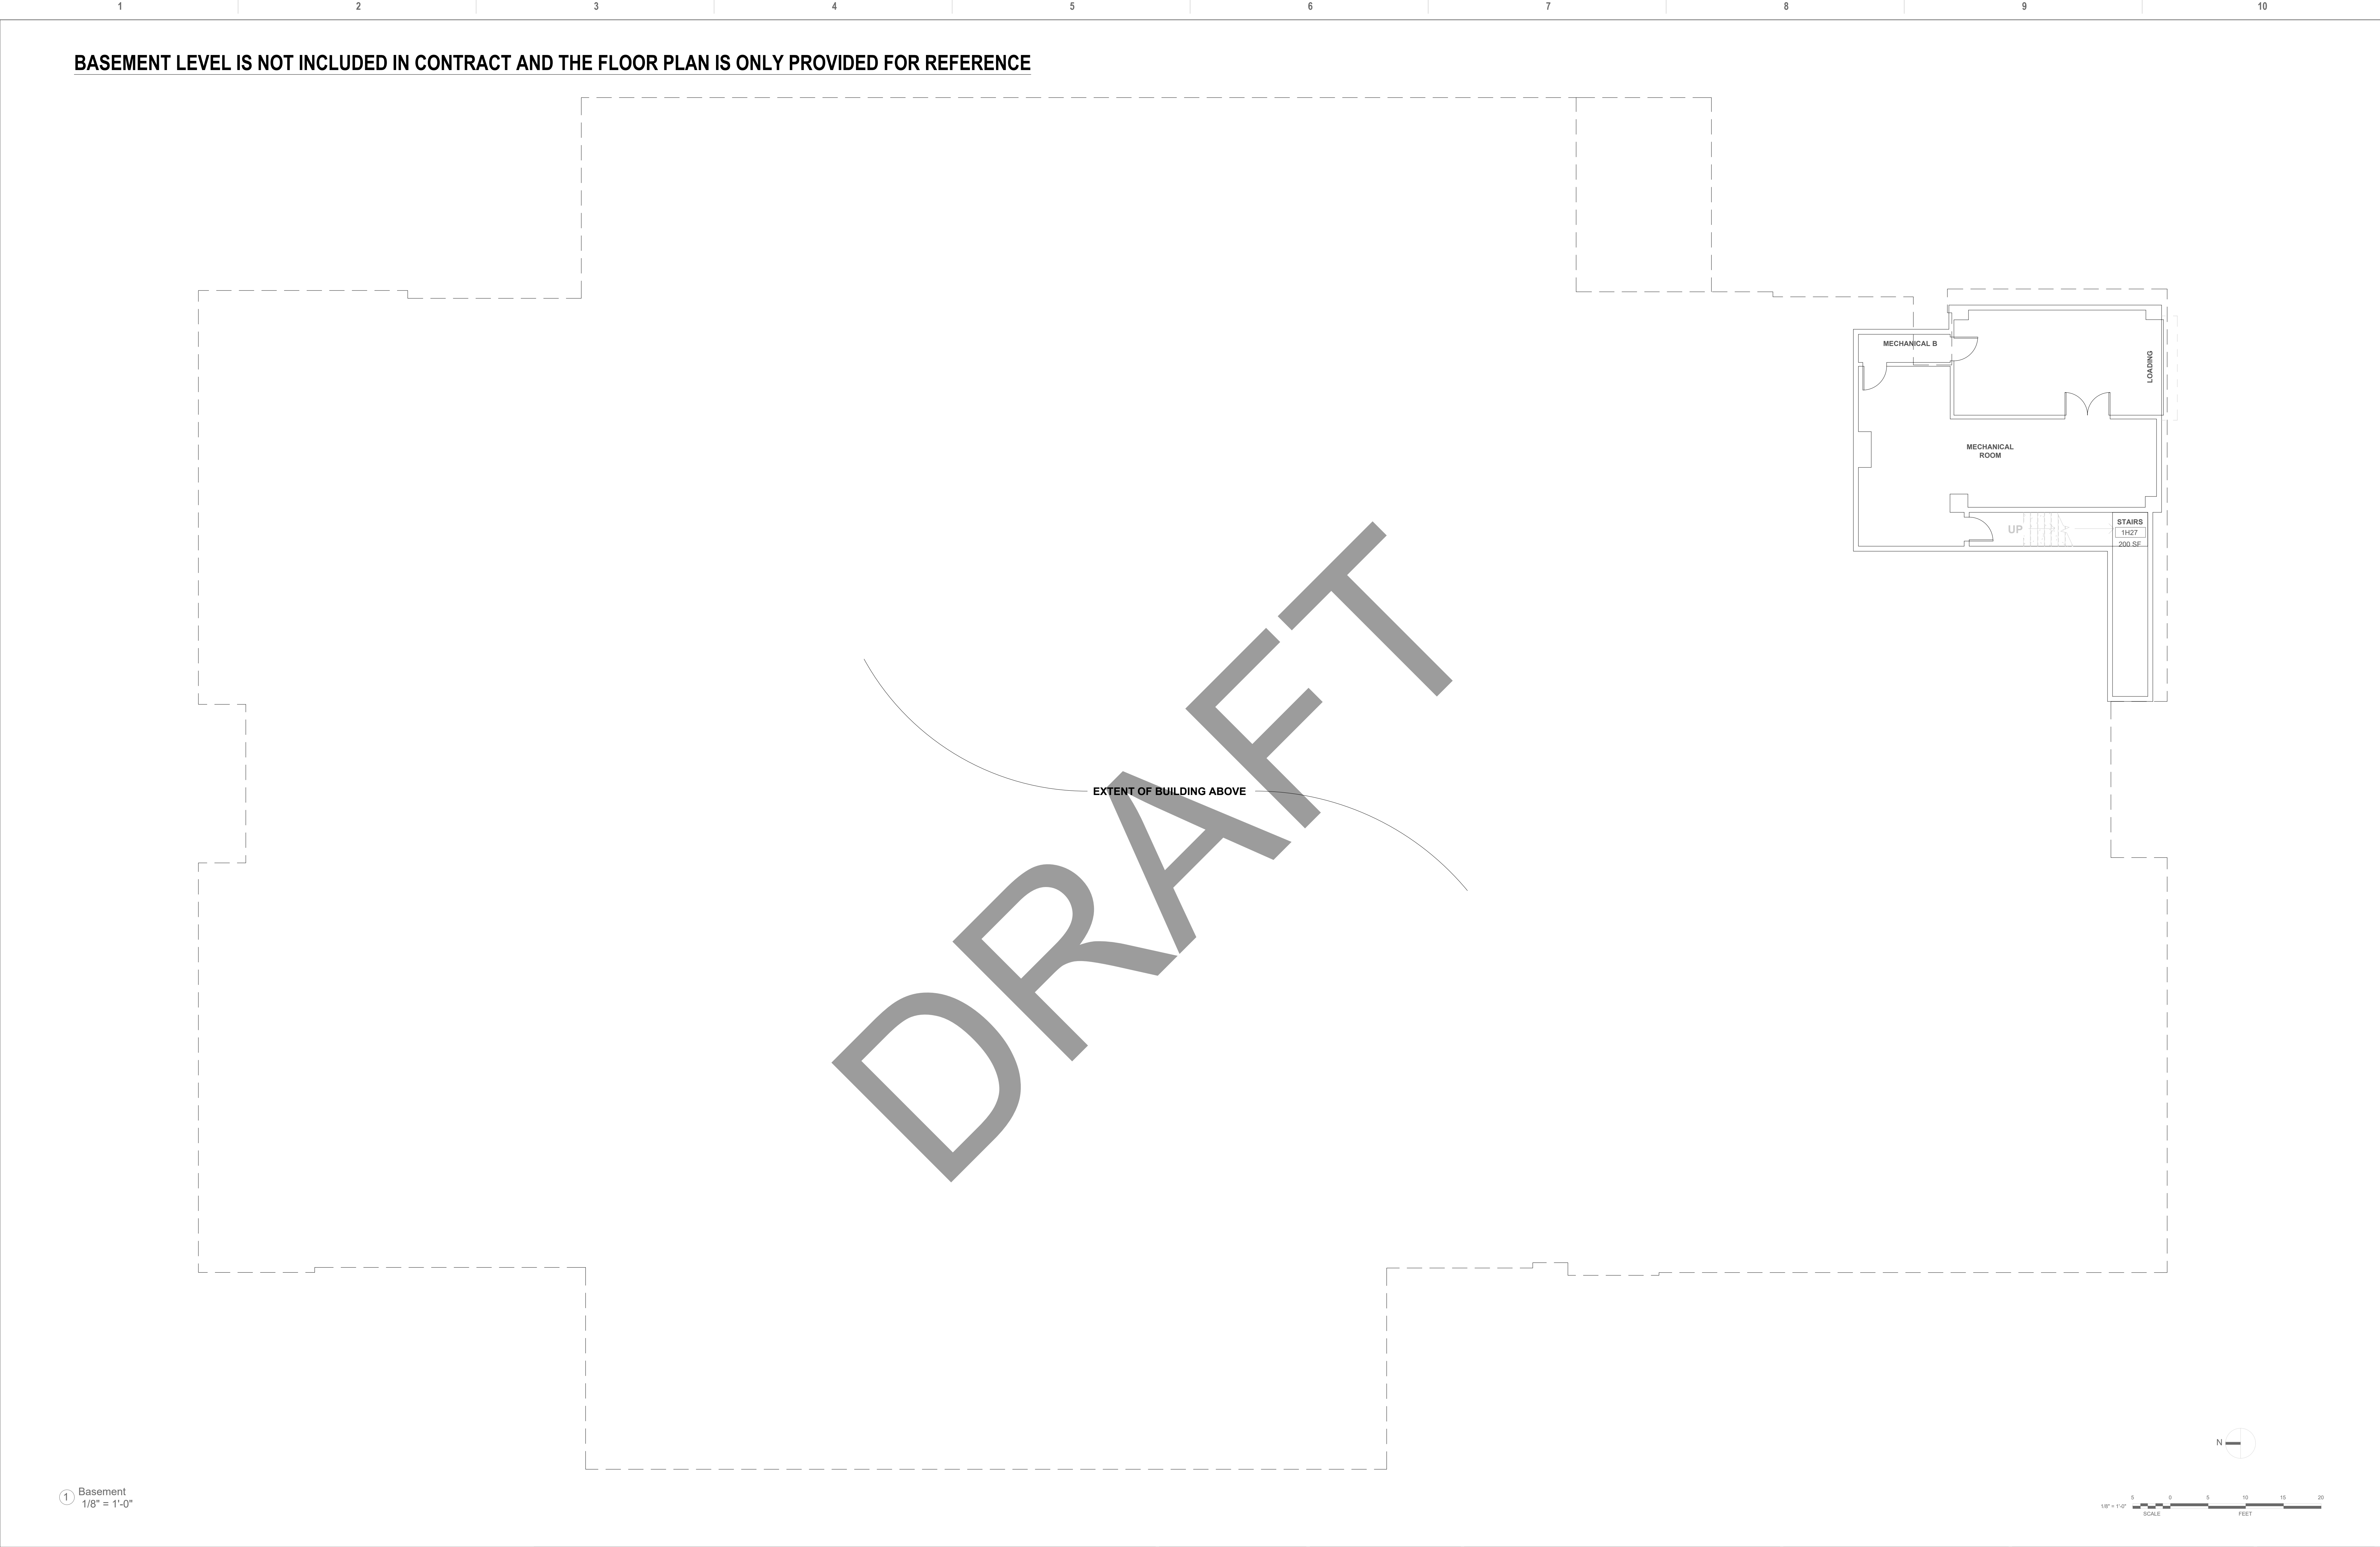

		ARCHITECT/ENGINEER OF RECORD		STAMP		Office of Construction and Facilities Management		Drawing Title		Phase		Project Title		Project Number	
								ARCHITECTURAL PLAN - BASEMENT (N.I.C.)		FOR REFERENCE ONLY		REPLACE FLOORING IN MCCLELLAN		612A4-27-020	
								Approved:						Building Number	
										FULLY SPRINKLERED		Location 5342 Dudley Boulevard McClellan Park, CA 95652		98	
												Issue Date		Drawing Number	
												Checked		VA101	
												Drawn 04.28.2026			
Revisions:		Date:													

LUXURY VINYL TILE (LVT)

RESILIENT STAIR TREAD (RST)

IS REPLACED SHALL BE NE

- DEFAULT WALL BASE
- EXAM ROOMS SHALL

The floor plan is divided into several main sections:


- Top Section:** Includes rooms like OFFICE 2T07A, OFFICE 2T03, OFFICE 2T01, OI&T 2S13A, STORAGE 2S09B, OFFICE 2S09A, GROUP ROOM 2S09, OFFICE 2S07, OFFICE 2R07, STORAGE 2R05, CORRIDOR 2R10, CORRIDOR 2R02, CORRIDOR 2A30, CORRIDOR 2A32, CORRIDOR 2Q00A, EXAM ROOM 2Q07, EXAM ROOM 2Q06, EXAM ROOM 2P31, TREATMENT 2P29, EXAM ROOM 2P27, EXAM ROOM 2P25, EXAM ROOM 2P23, OFFICE 2P21, PROVIDER OFFICE 2P19, CORRIDOR 2N18, CORRIDOR 2M48, CORRIDOR 2M30, CORRIDOR 2M10, CORRIDOR 2M05, CORRIDOR 2L00B, CORRIDOR 2L00A, CORRIDOR 2L03, CORRIDOR 2L05, CORRIDOR 2L07, CORRIDOR 2M11A, CORRIDOR 2M09, CORRIDOR 2M07, CORRIDOR 2M05A, CORRIDOR 2M03, CORRIDOR 2M02, CORRIDOR 2M01, CORRIDOR 2M00, CORRIDOR 2N03, CORRIDOR 2N00, CORRIDOR 2N03A, CORRIDOR 2N03B, CORRIDOR 2N03C, CORRIDOR 2N00A, CORRIDOR 2P20, CORRIDOR 2P20A, CORRIDOR 2P21, CORRIDOR 2P23, CORRIDOR 2P25, CORRIDOR 2P27, CORRIDOR 2P29, CORRIDOR 2P31, CORRIDOR 2P33, CORRIDOR 2P35, CORRIDOR 2Q03, CORRIDOR 2Q03A, CORRIDOR 2Q01, CORRIDOR 2A28, CORRIDOR 2A12, CORRIDOR 2A10, CORRIDOR 2A08, CORRIDOR 2A06, CORRIDOR 2A05, CORRIDOR 2A04, CORRIDOR 2A03, CORRIDOR 2A02, CORRIDOR 2A01, CORRIDOR 2A00, CORRIDOR 2A00A, CORRIDOR 2A00B, CORRIDOR 2A00C, CORRIDOR 2A00D, CORRIDOR 2A00E, CORRIDOR 2A00F, CORRIDOR 2A00G, CORRIDOR 2A00H, CORRIDOR 2A00I, CORRIDOR 2A00J, CORRIDOR 2A00K, CORRIDOR 2A00L, CORRIDOR 2A00M, CORRIDOR 2A00N, CORRIDOR 2A00O, CORRIDOR 2A00P, CORRIDOR 2A00Q, CORRIDOR 2A00R, CORRIDOR 2A00S, CORRIDOR 2A00T, CORRIDOR 2A00U, CORRIDOR 2A00V, CORRIDOR 2A00W, CORRIDOR 2A00X, CORRIDOR 2A00Y, CORRIDOR 2A00Z.

Office of
Construction
and Facilities
Management


VA | U.S. Department
of Veterans
Affairs

Project Number	612A4-27-020
Building Number	98
Drawing Number	VA103B

- EXISTING CARPET
- EXISTING VCT
- EXISTING STAIR TREAD

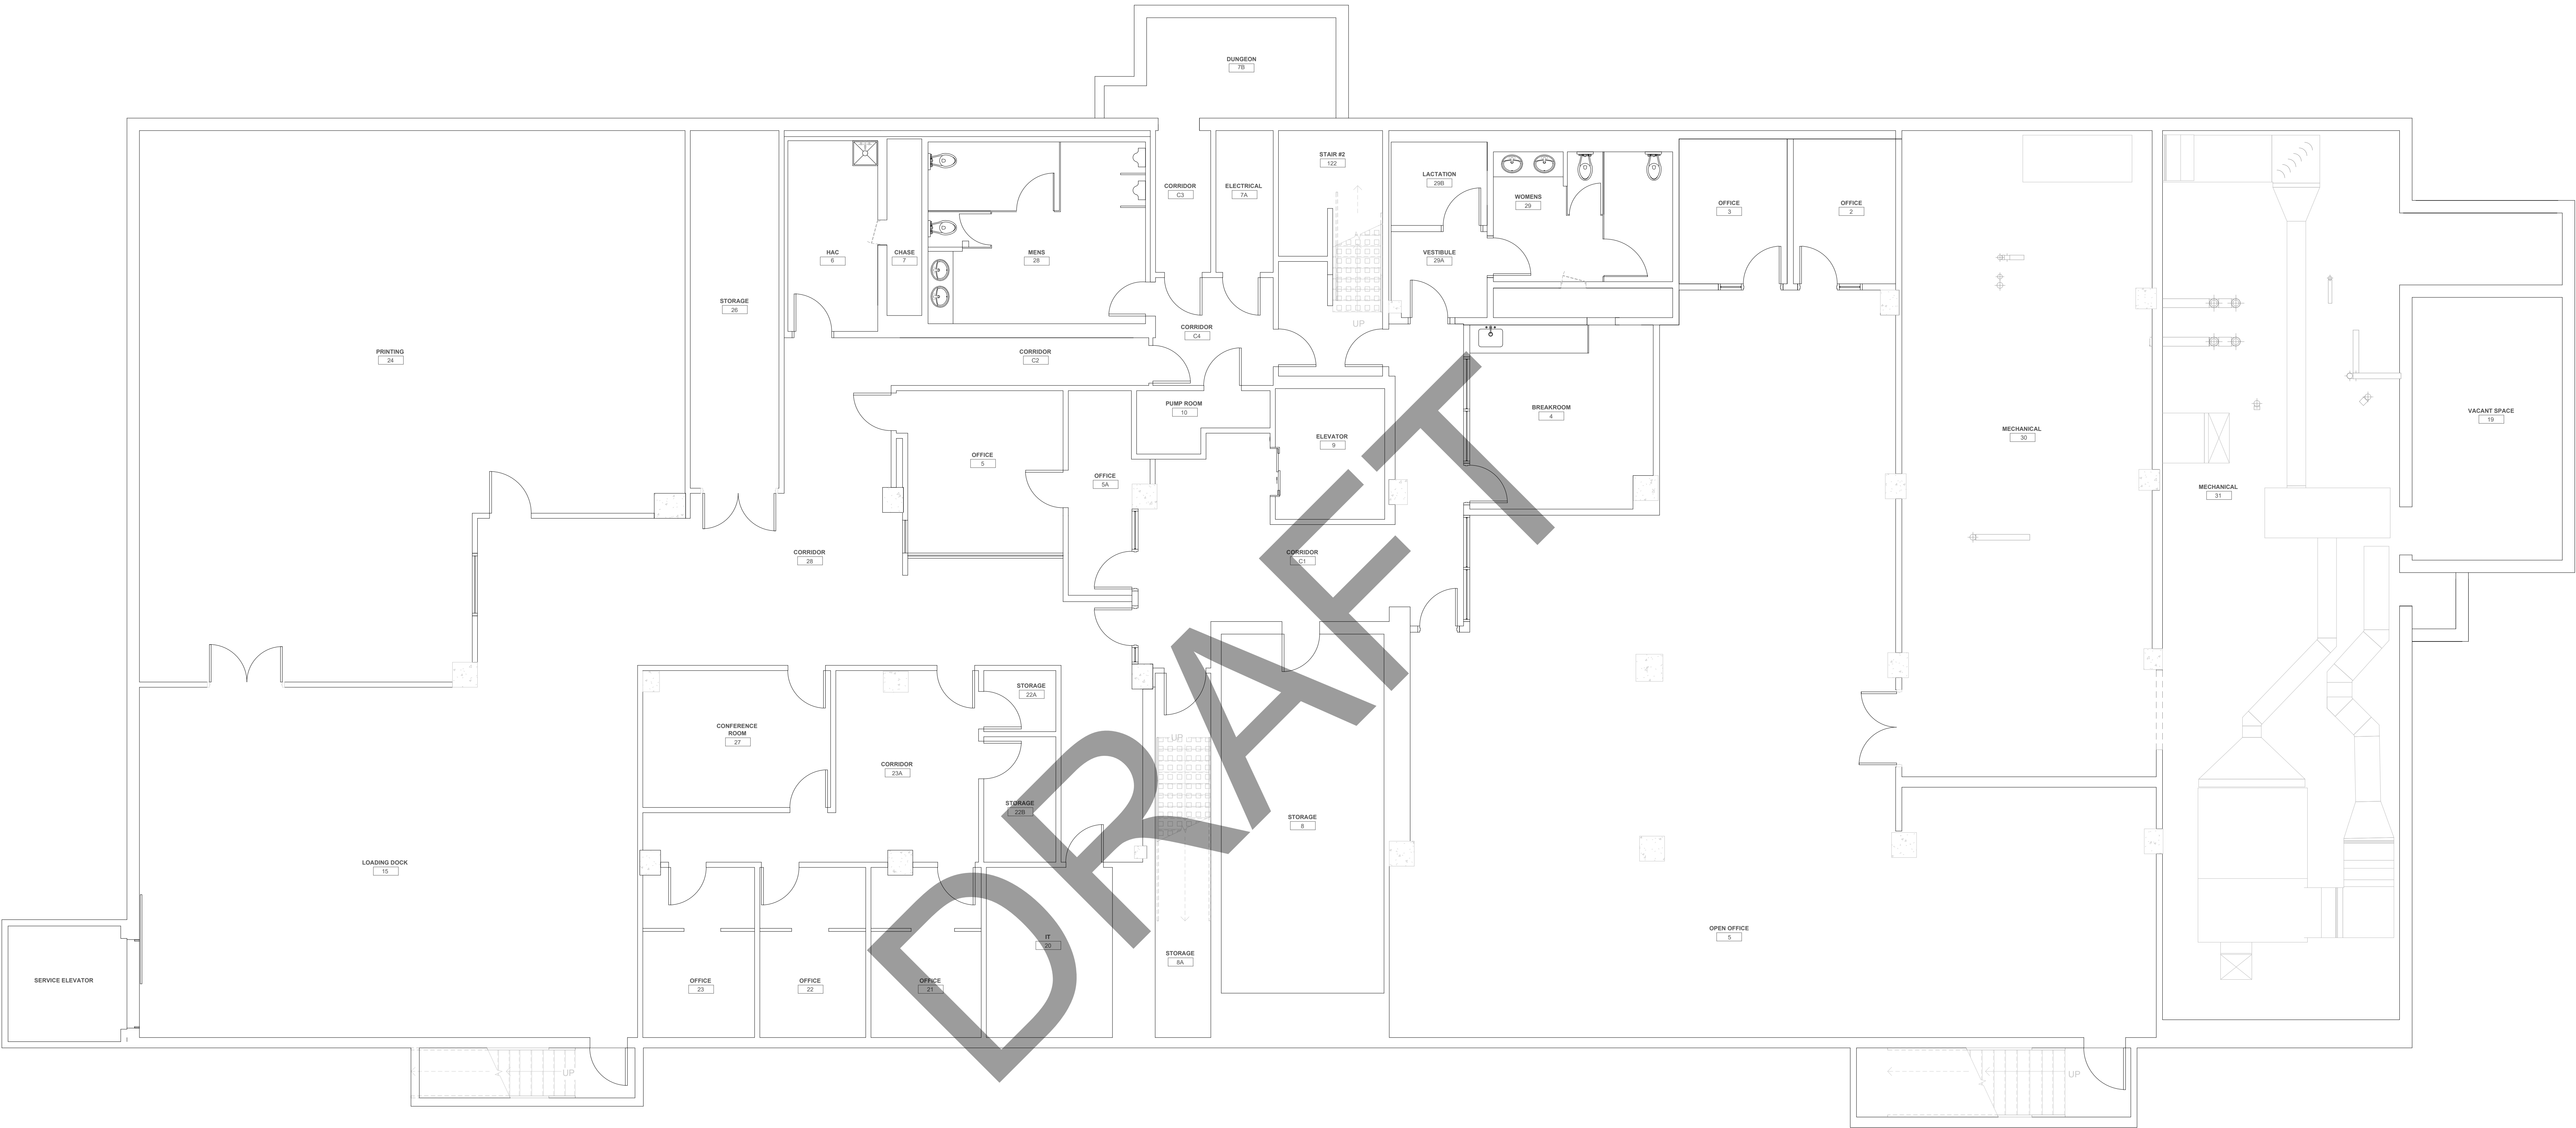

① Basement
3/16" = 1'-0"

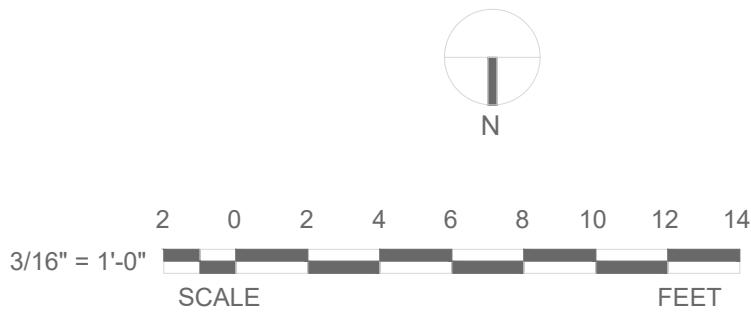

Revisions:	Date:

ARCHITECT/ENGINEER OF RECORD

STAMP

Office of
Construction
and Facilities
Management

VA U.S. Department
of Veterans
Affairs

Drawing Title
ARCHITECTURAL PLAN -
EXISTING BASEMENT FLOORING

Approved:

Phase
FOR REFERENCE ONLY

FULLY SPRINKLERED


Project Title
REPLACE FLOORING IN
MCCELLELLAN


Location 3230 Peacekeeper Way
McClellan Park, CA 95652


Issue Date Checked Drawn
04.27.2026

Project Number
612A4-27-020
Building Number
209

Drawing Number
VA104A

 - 

 
INSTALL NEW CARPET (CPT)
- 

 INSTALL NEW LUXURY VINYL TILE (LVT)
- 


INSTALL NEW RESILIENT STAIR TREAD (RST)

NOTE:
ALL EXISTING WALL BASES WHERE FLOORING IS REPLACED SHALL BE NEW RUBBER BASE:

- DEFAULT WALL BASE SHALL BE RB-1
- EXAM ROOMS SHALL BE RB-2

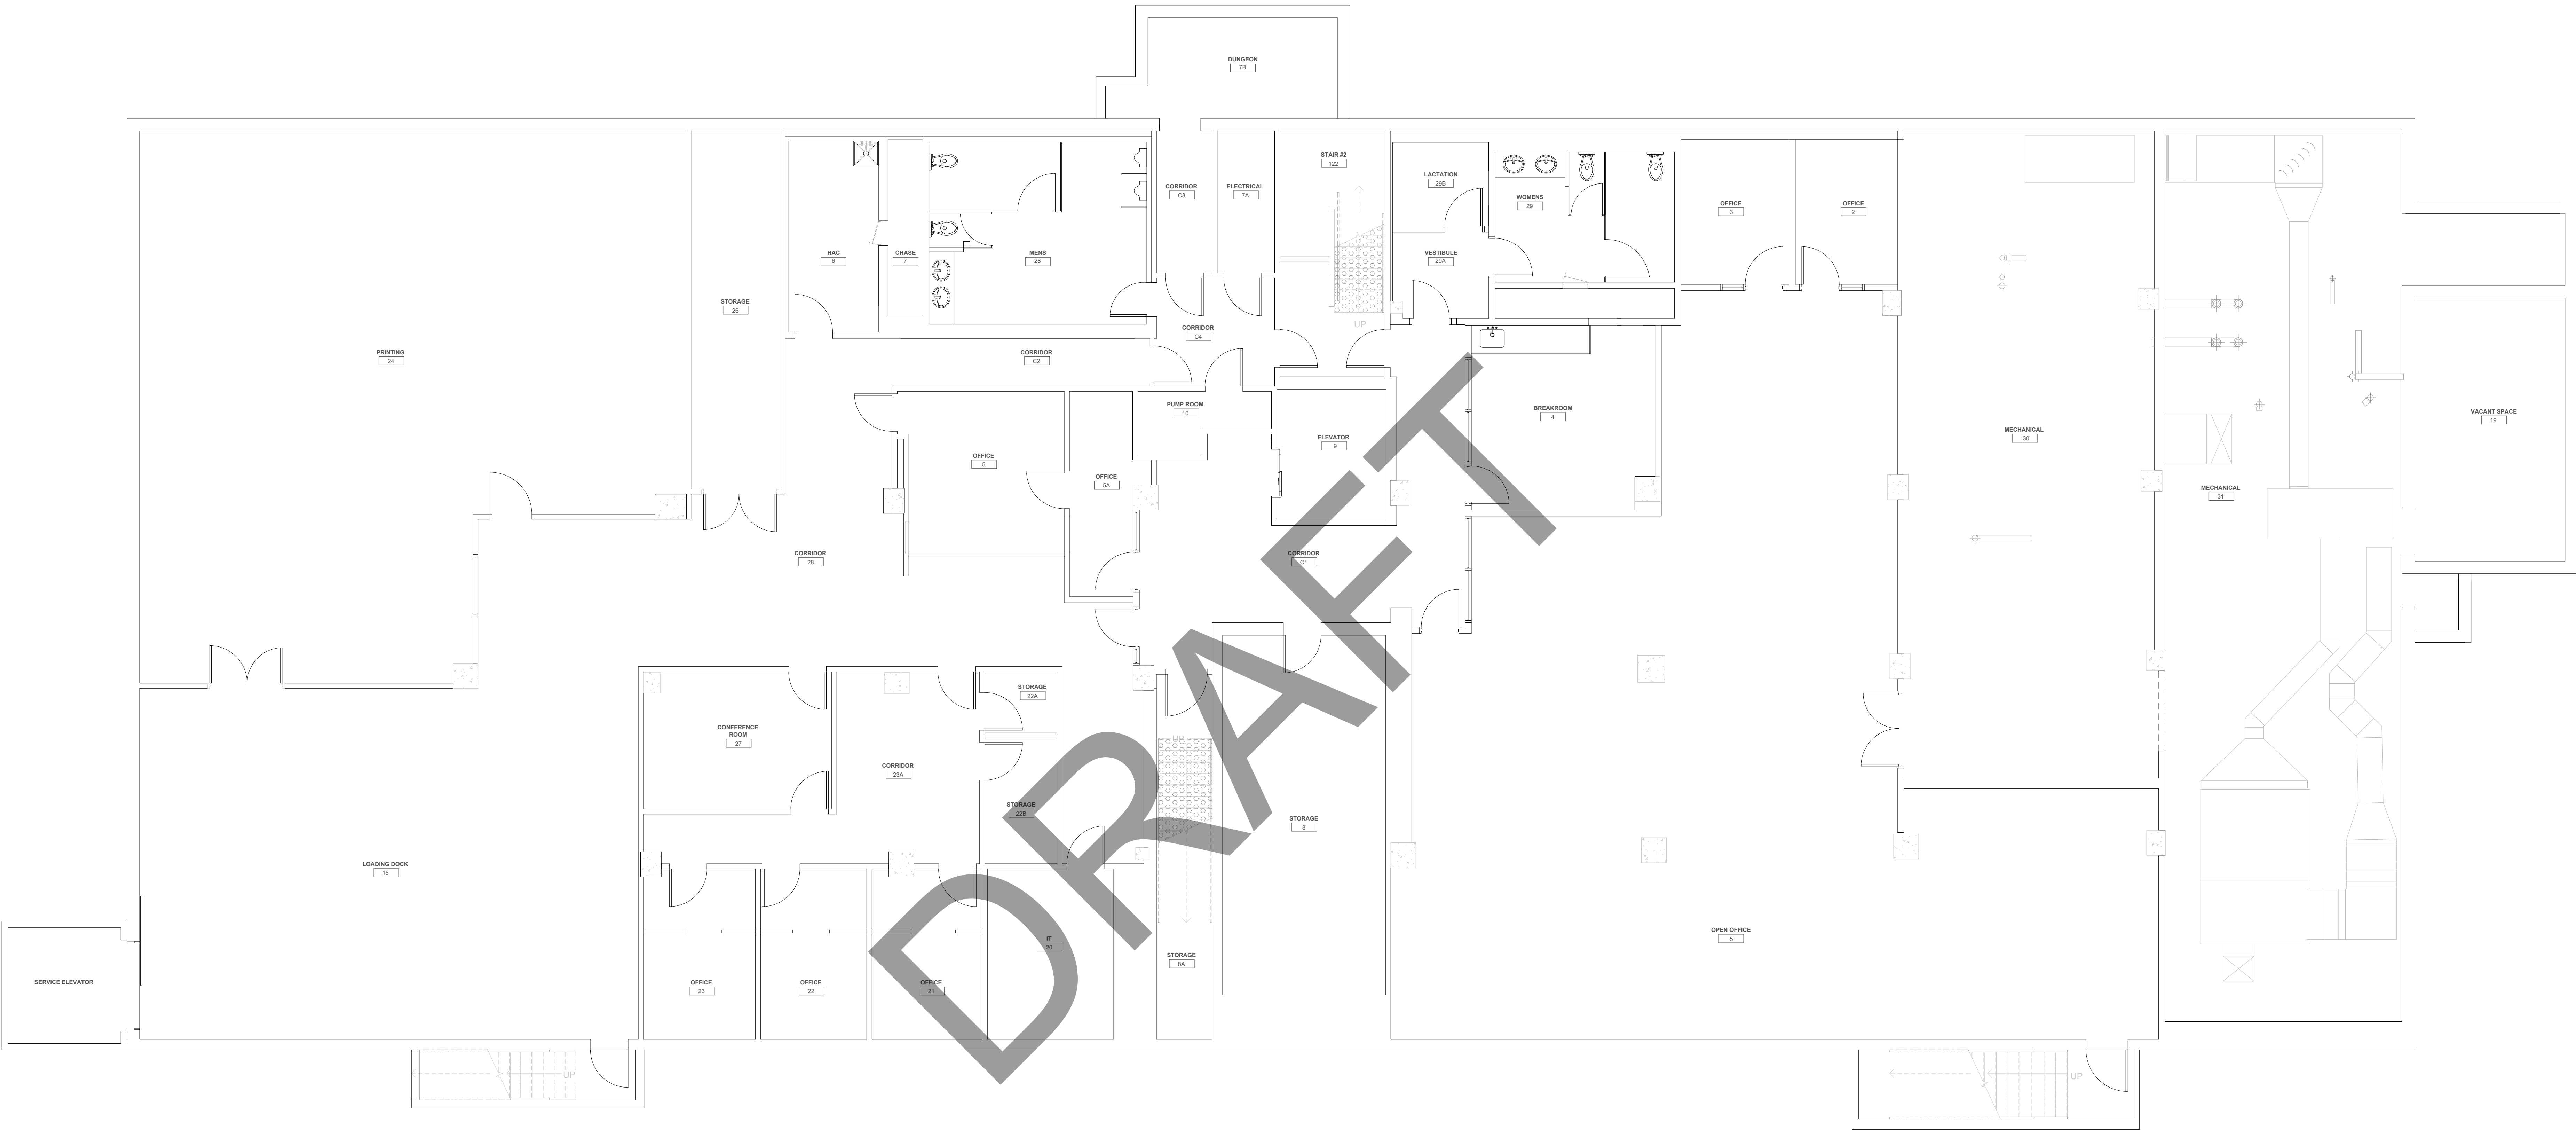

1 Basement
3/16" = 1'-0"

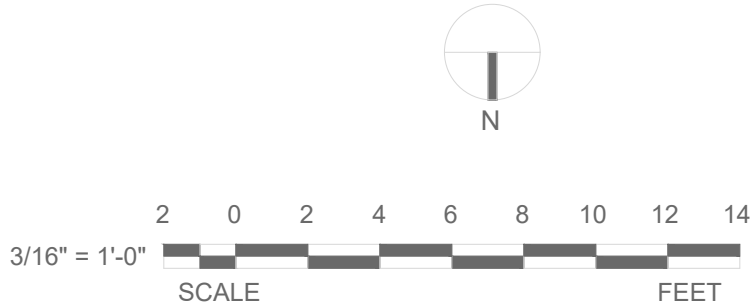


		ARCHITECT/ENGINEER OF RECORD		STAMP		Office of Construction and Facilities Management VAU.S. Department of Veterans Affairs		Drawing Title		Phase		Project Title		Project Number	
								ARCHITECTURAL PLAN - NEW BASEMENT FLOORING		FOR REFERENCE ONLY		REPLACE FLOORING IN MCCLELLAN		612A4-27-020	
								Approved:		FULLY SPRINKLERED		Location3230 Peacekeeper WayMcClellan Park, CA 95652		Building Number	
														209	
														Drawing Number	
						VA104B									
Revisions:		Date:						Issue Date		Checked		Drawn04.27.2026			




- INSTALL NEW CARPET (CPT)
- INSTALL NEW LUXURY VINYL TILE (LVT)
- INSTALL NEW RESILIENT STAIR TREAD (RST)

NOTE:
ALL EXISTING WALL BASES WHERE FLOORING IS REPLACED SHALL BE NEW RUBBER BASE:

- DEFAULT WALL BASE SHALL BE RB-1
- EXAM ROOMS SHALL BE RB-2

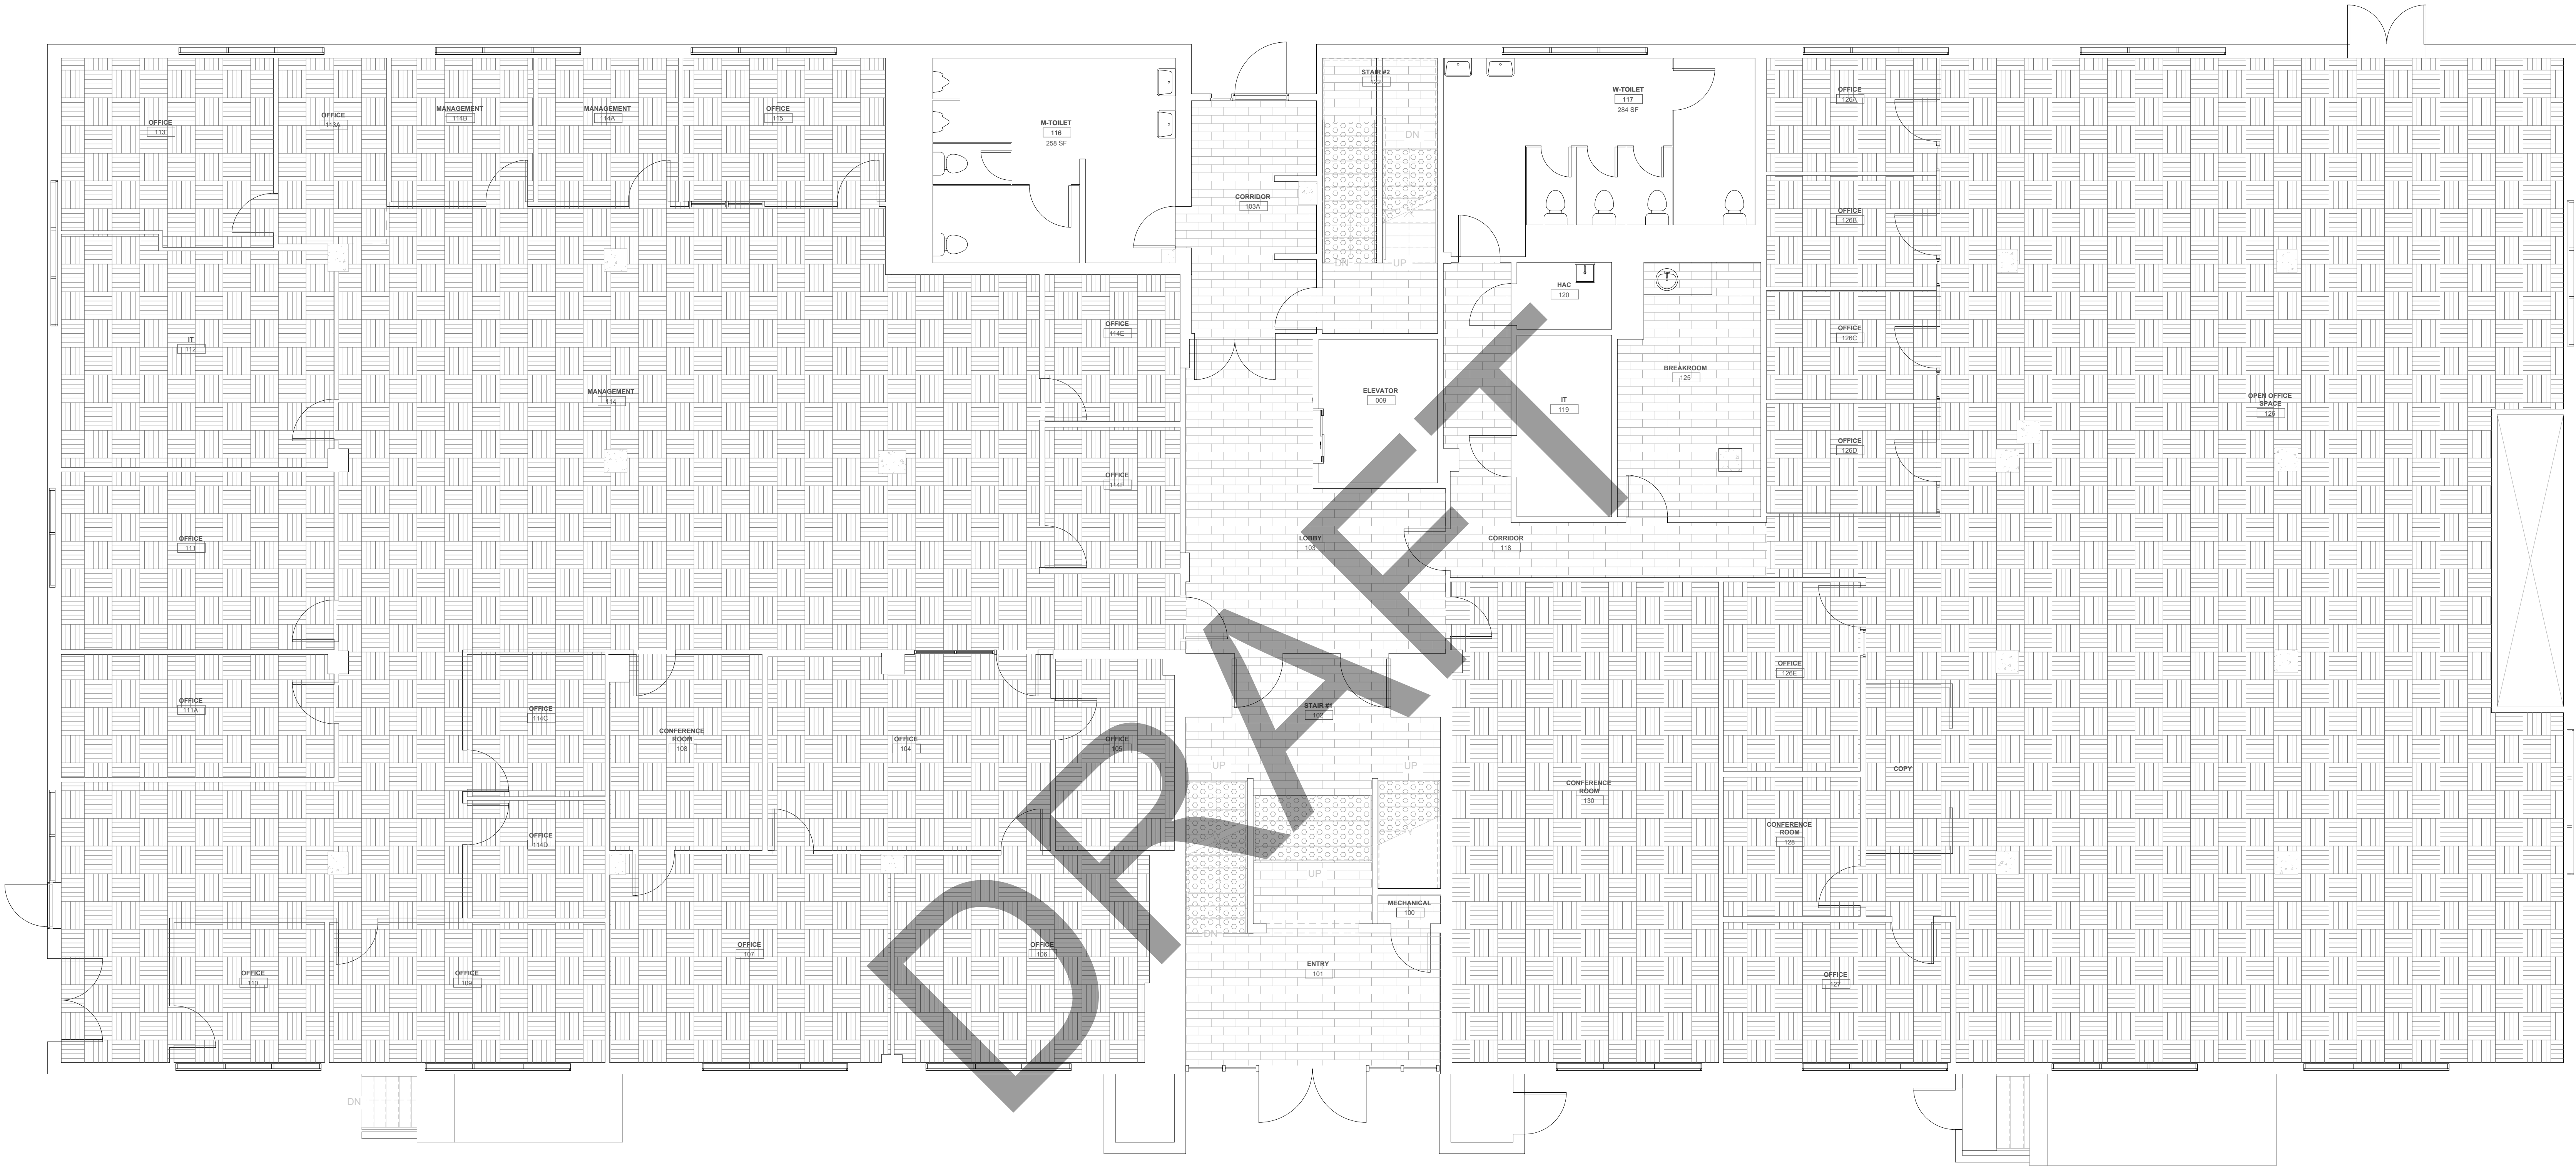

1 Floor 1
3/16" = 1'-0"

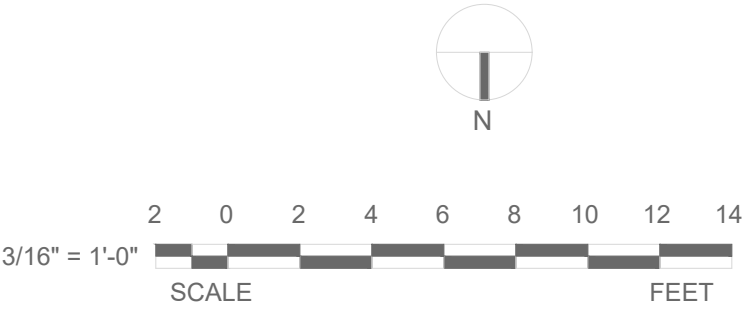

Revisions:	Date:

ARCHITECT/ENGINEER OF RECORD	STAMP

Office of Construction and Facilities Management U.S. Department of Veterans Affairs	Drawing Title ARCHITECTURAL PLAN - NEW LEVEL 1 FLOORING Approved:
---	---


Phase FOR REFERENCE ONLY FULLY SPRINKLERED
--

Project Title REPLACE FLOORING IN MCCLELLAN	Project Number 612A4-27-020
Location 3230 Peacekeeper Way McClellan Park, CA 95652	Building Number 209
Issue Date Checked Drawn 06.22.2026	Drawing Number VA105B


- INSTALL NEW CARPET (CPT)
- INSTALL NEW LUXURY VINYL TILE (LVT)
- INSTALL NEW RESILIENT STAIR TREAD (RST)

NOTE:
ALL EXISTING WALL BASES WHERE FLOORING IS REPLACED SHALL BE NEW RUBBER BASE:

- DEFAULT WALL BASE SHALL BE RB-1
- EXAM ROOMS SHALL BE RB-2

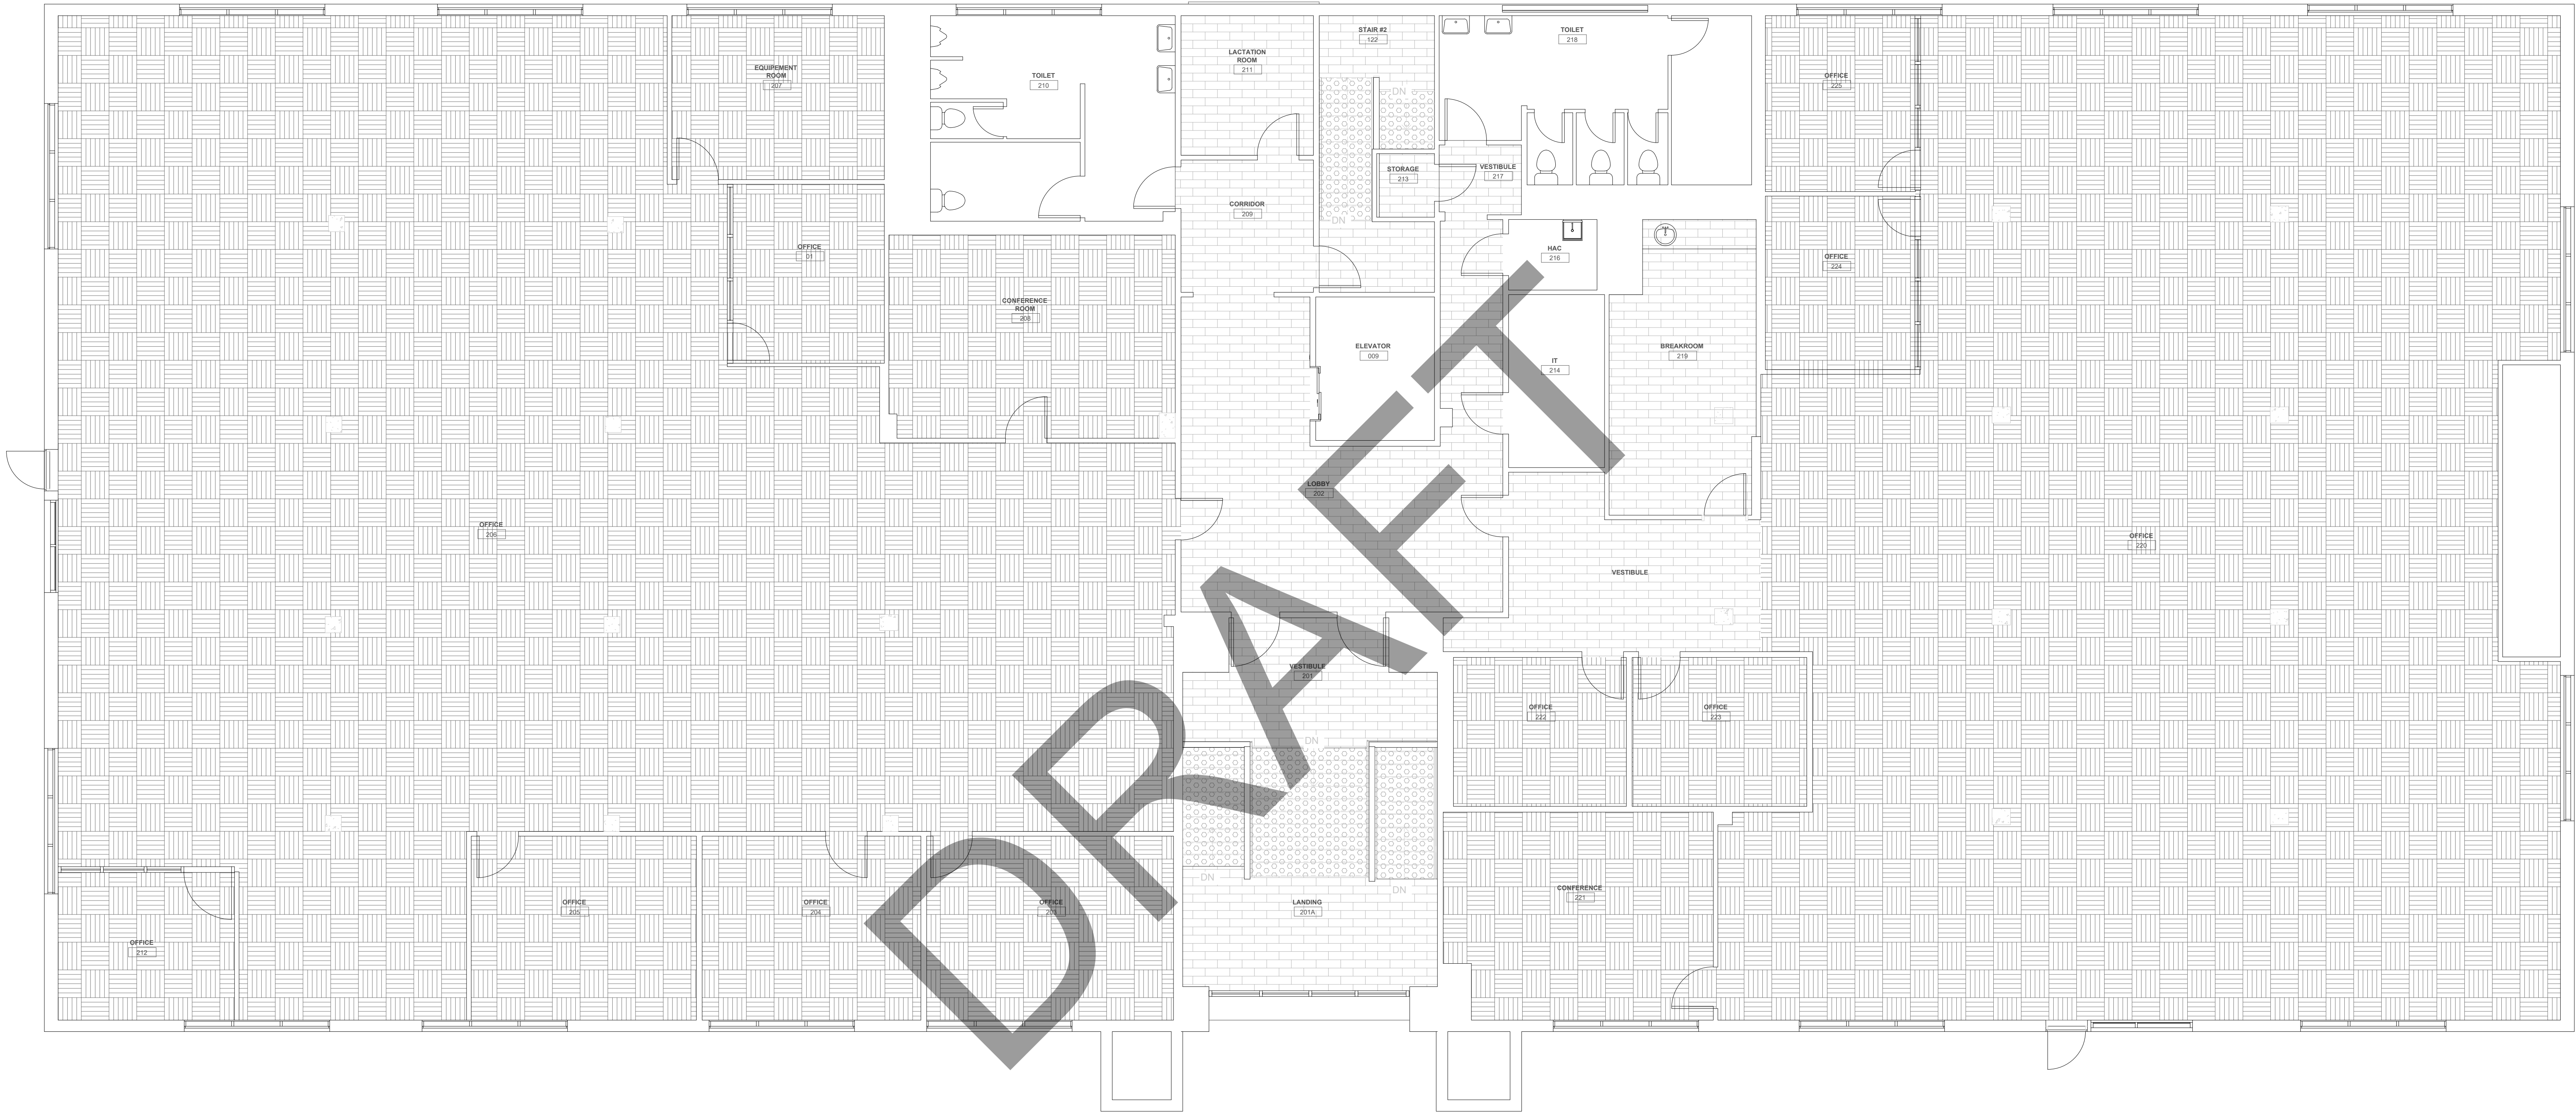

1 Floor 2
3/16" = 1'-0"

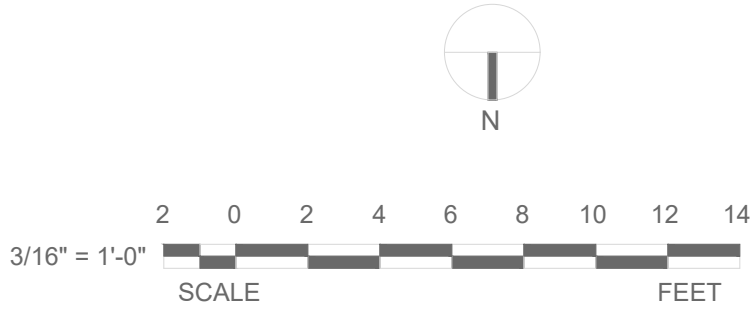

Revisions:	Date:

ARCHITECT/ENGINEER OF RECORD

STAMP

Office of
Construction
and Facilities
Management

VA U.S. Department
of Veterans
Affairs

Drawing Title
ARCHITECTURAL PLAN -
NEW LEVEL 2 FLOORING

Approved:

Phase
FOR REFERENCE ONLY

FULLY SPRINKLERED

Project Title
REPLACE FLOORING IN
MCCLELLAN

Location 3230 Peacekeeper Way
McClellan Park, CA 95652

Issue Date

Checked


Drawn

06.22.2026


Project Number
612A4-27-020
Building Number
209

Drawing Number
VA106B

- EXISTING CARPET
- EXISTING VCT
- EXISTING STAIR TREAD

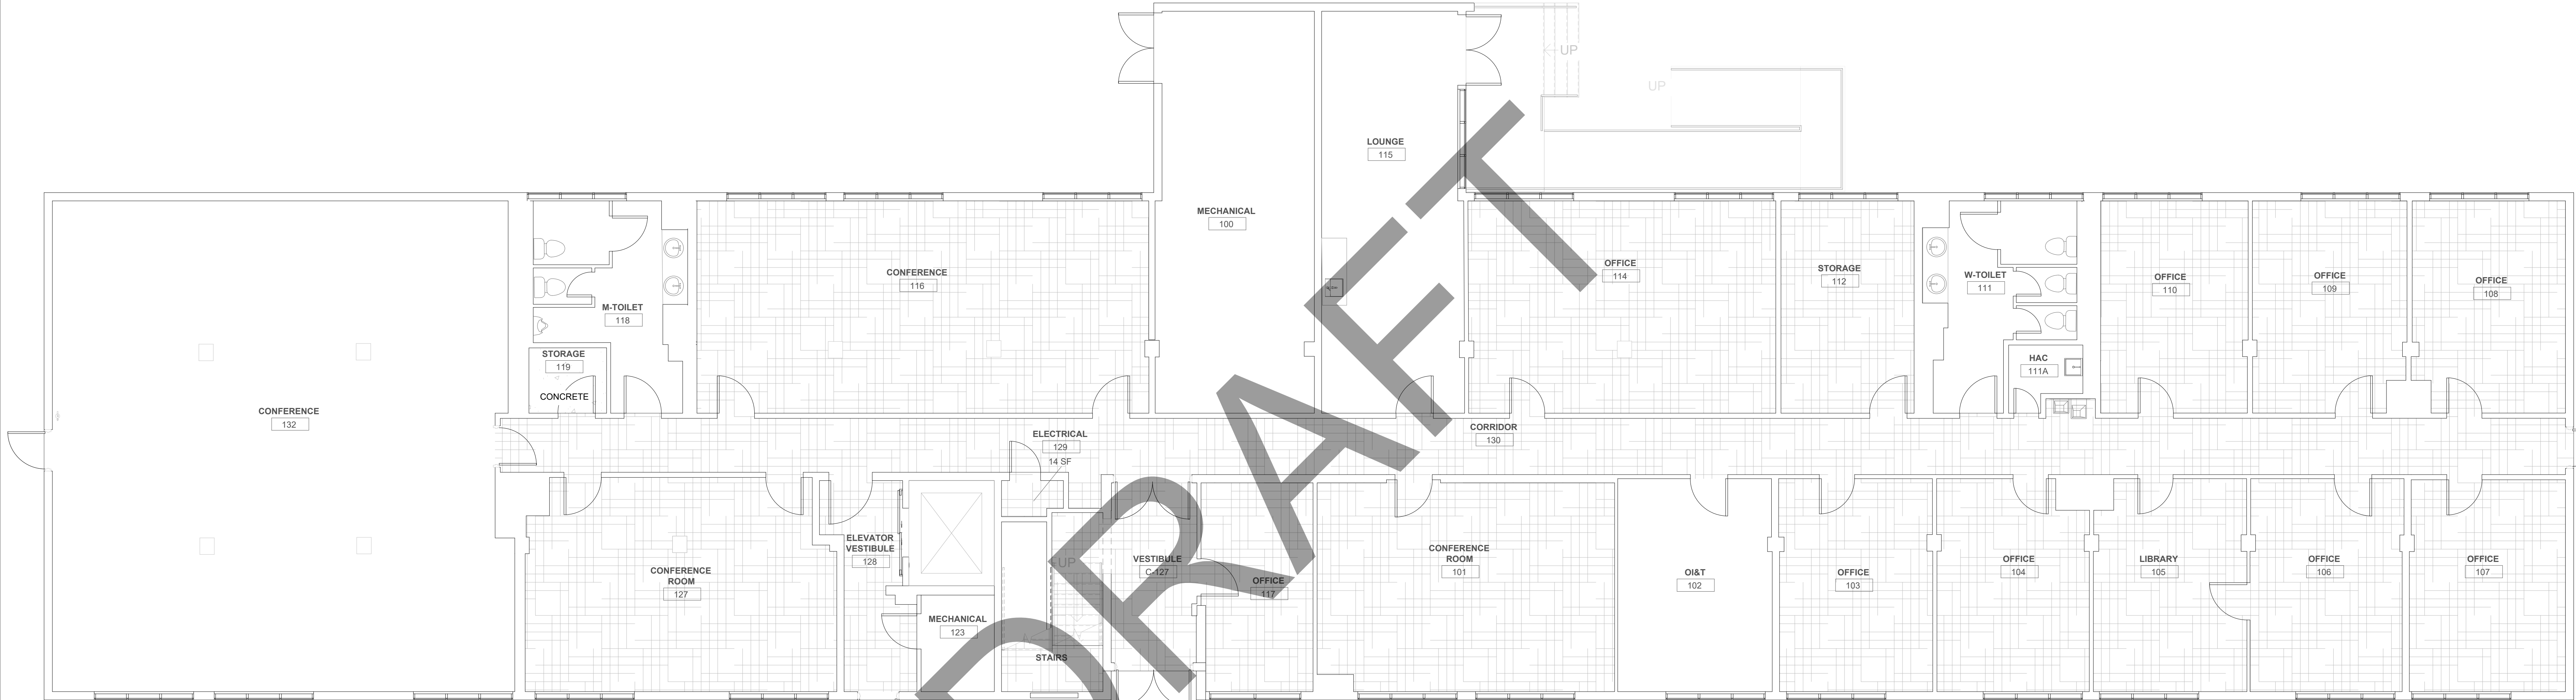

① Floor 1
3/16" = 1'-0"

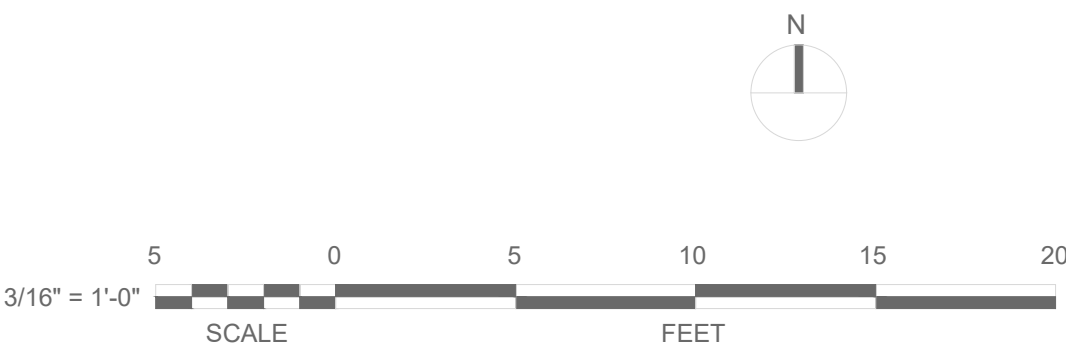

Revisions:	Date:

ARCHITECT/ENGINEER OF RECORD

STAMP

Office of
Construction
and Facilities
Management

VA U.S. Department
of Veterans
Affairs

Drawing Title
ARCHITECTURAL PLAN -
EXISTING LEVEL 1 FLOORING

Approved:

Phase
FOR REFERENCE ONLY

FULLY SPRINKLERED

Project Title
REPLACE FLOORING IN
MCCLELLAN

Location
McClellan B949 3401 Beech St
McClellan Park, CA 95652

Issue Date
Checked
Drawn
04.28.2026

Project Number
612A4-27-020


Building Number
949

Drawing Number
VA107A


- INSTALL NEW CARPET (CPT)
- INSTALL NEW LUXURY VINYL TILE (LVT)
- INSTALL NEW RESILIENT STAIR TREAD (RST)

NOTE:
ALL EXISTING WALL BASES WHERE FLOORING IS REPLACED SHALL BE NEW RUBBER BASE:


- DEFAULT WALL BASE SHALL BE RB-1
- EXAM ROOMS SHALL BE RB-2

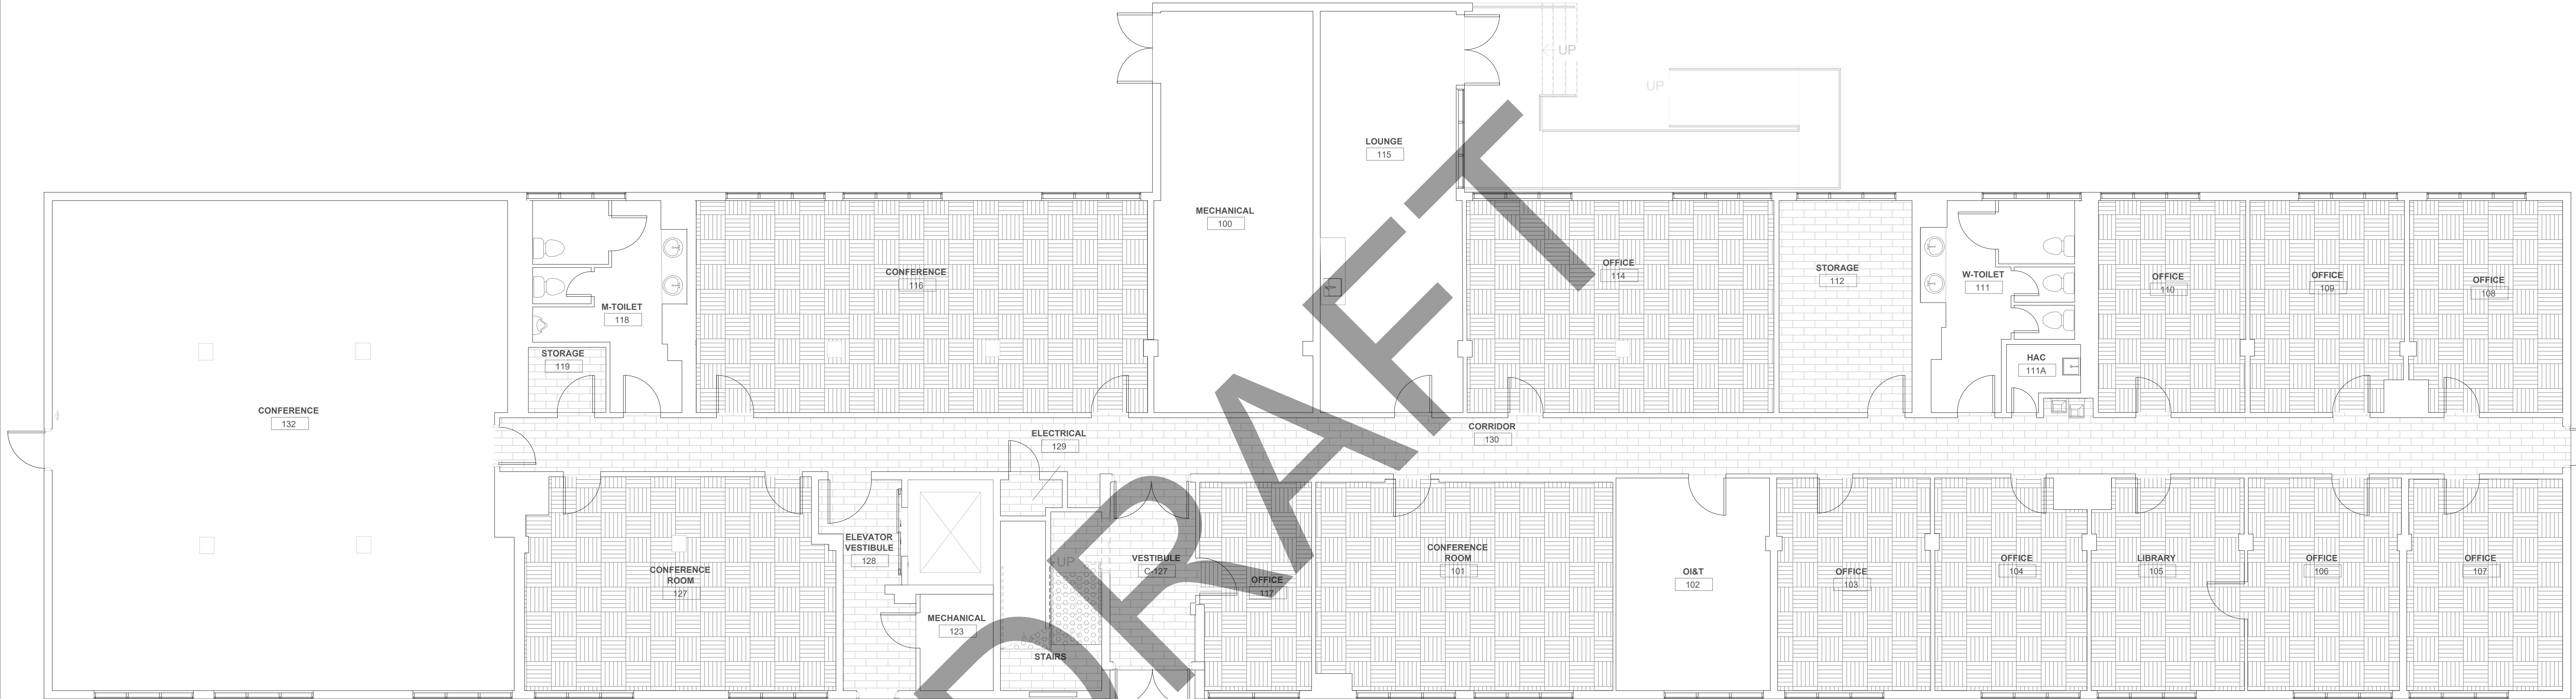

1 Floor 1
3/16" = 1'-0"

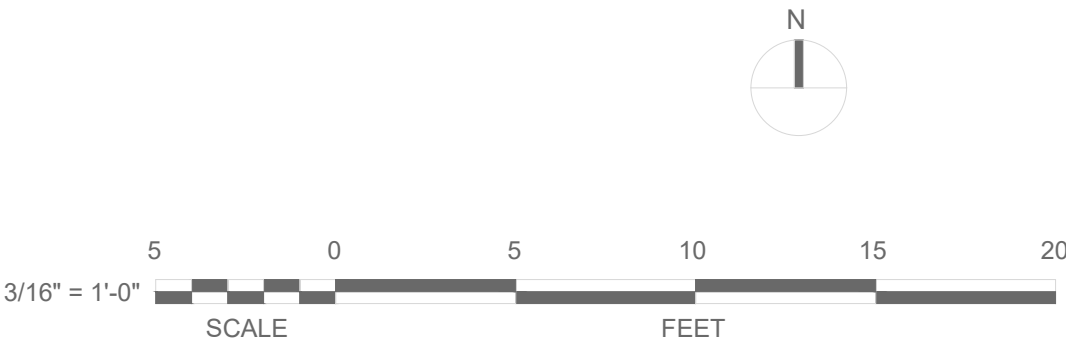


	ARCHITECT/ENGINEER OF RECORD		STAMP	Office of Construction and Facilities Management VAU.S. Department of Veterans Affairs	Drawing Title		Phase		Project Title		Project Number	
					ARCHITECTURAL PLAN - NEW LEVEL 1 FLOORING		FOR REFERENCE ONLY		REPLACE FLOORING IN MCCELLELAN		612A4-27-020	
					Approved:		FULLY SPRINKLERED		Location McClellan B949 3401 Beech St McClellan Park, CA 95652		Building Number	
											949	
											Drawing Number	
											VA107B	
											Issue Date	
Revisions:		Date:				04.28.2026						

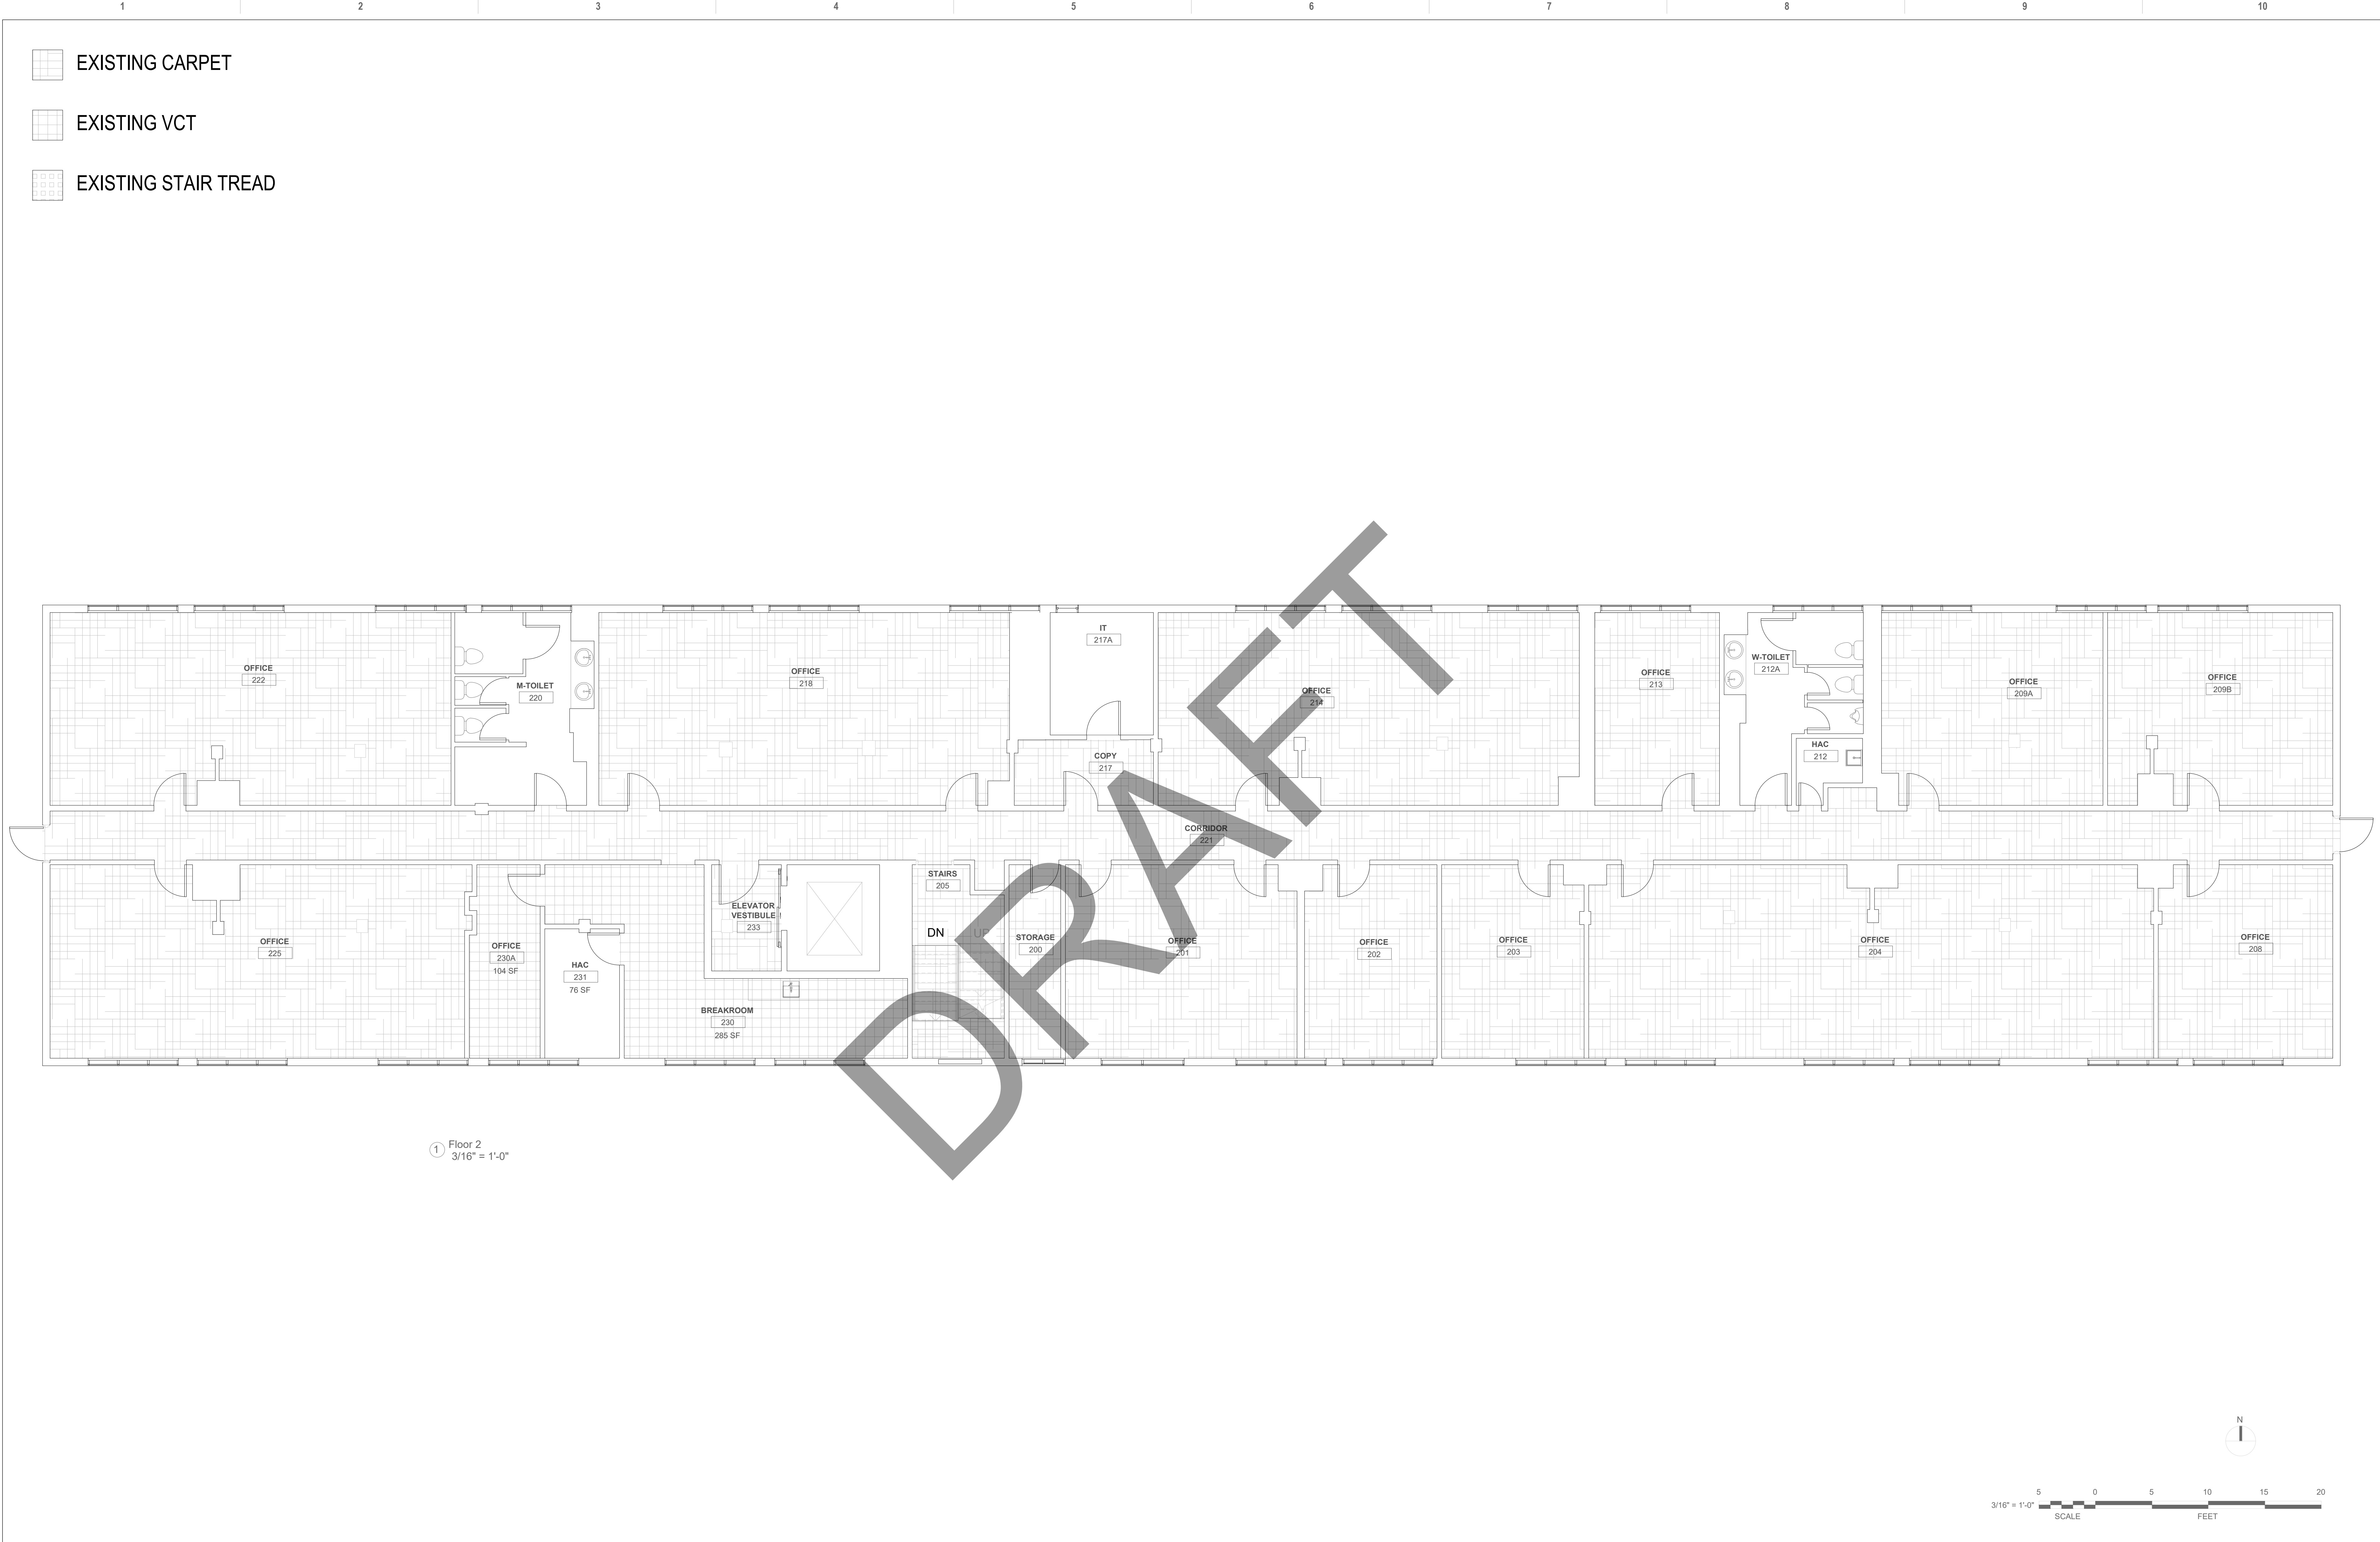


- INSTALL NEW CARPET (CPT)
- INSTALL NEW LUXURY VINYL TILE (LVT)
- INSTALL NEW RESILIENT STAIR TREAD (RST)

NOTE:
ALL EXISTING WALL BASES WHERE FLOORING IS REPLACED SHALL BE NEW RUBBER BASE:


- DEFAULT WALL BASE SHALL BE RB-1
- EXAM ROOMS SHALL BE RB-2

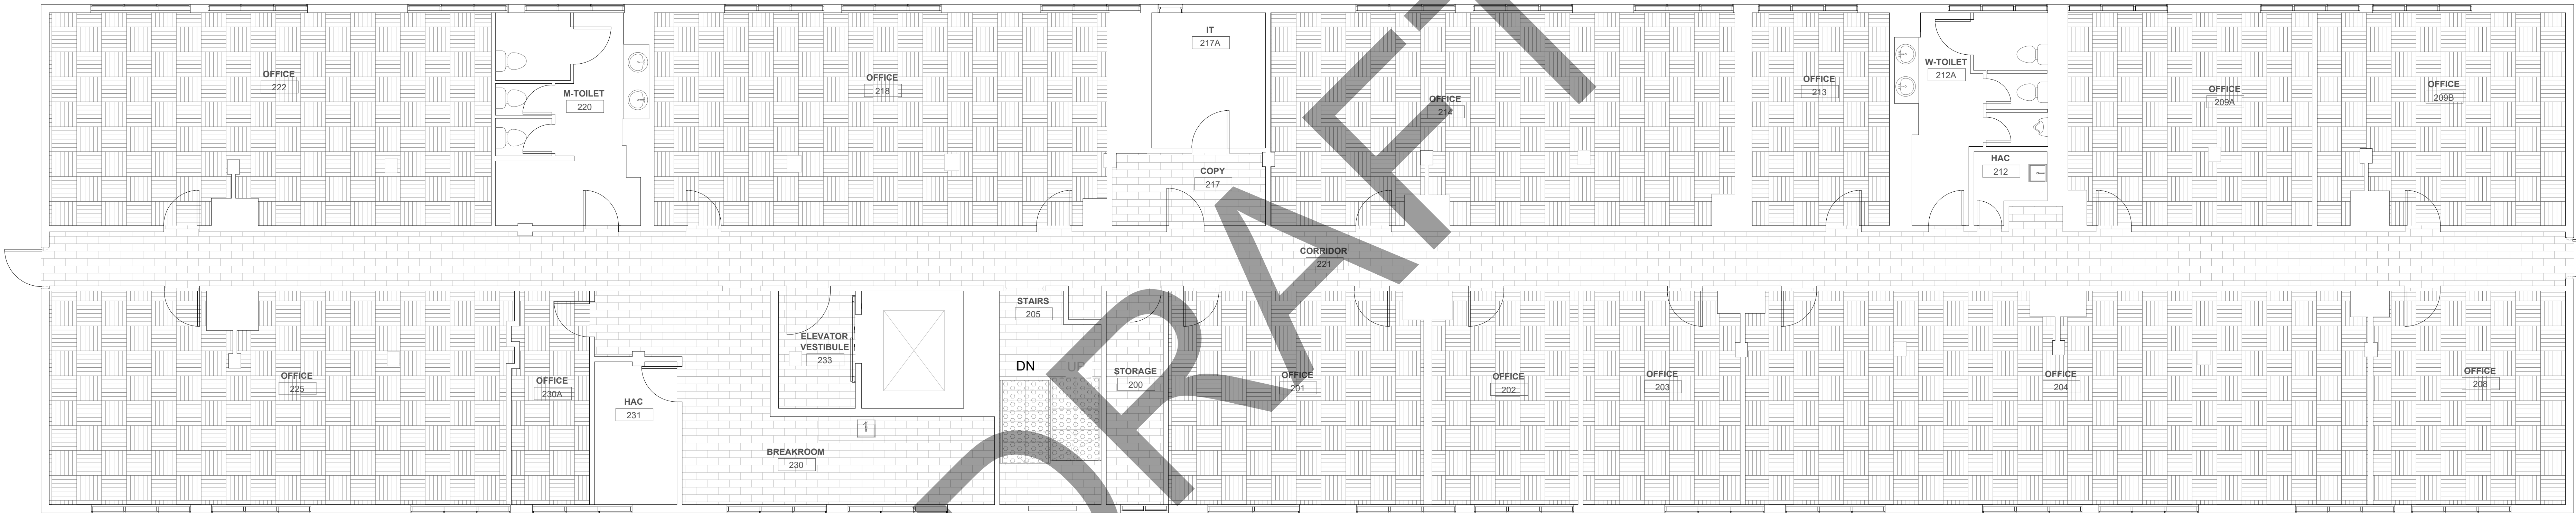

① Floor 2
3/16" = 1'-0"

 

</
--

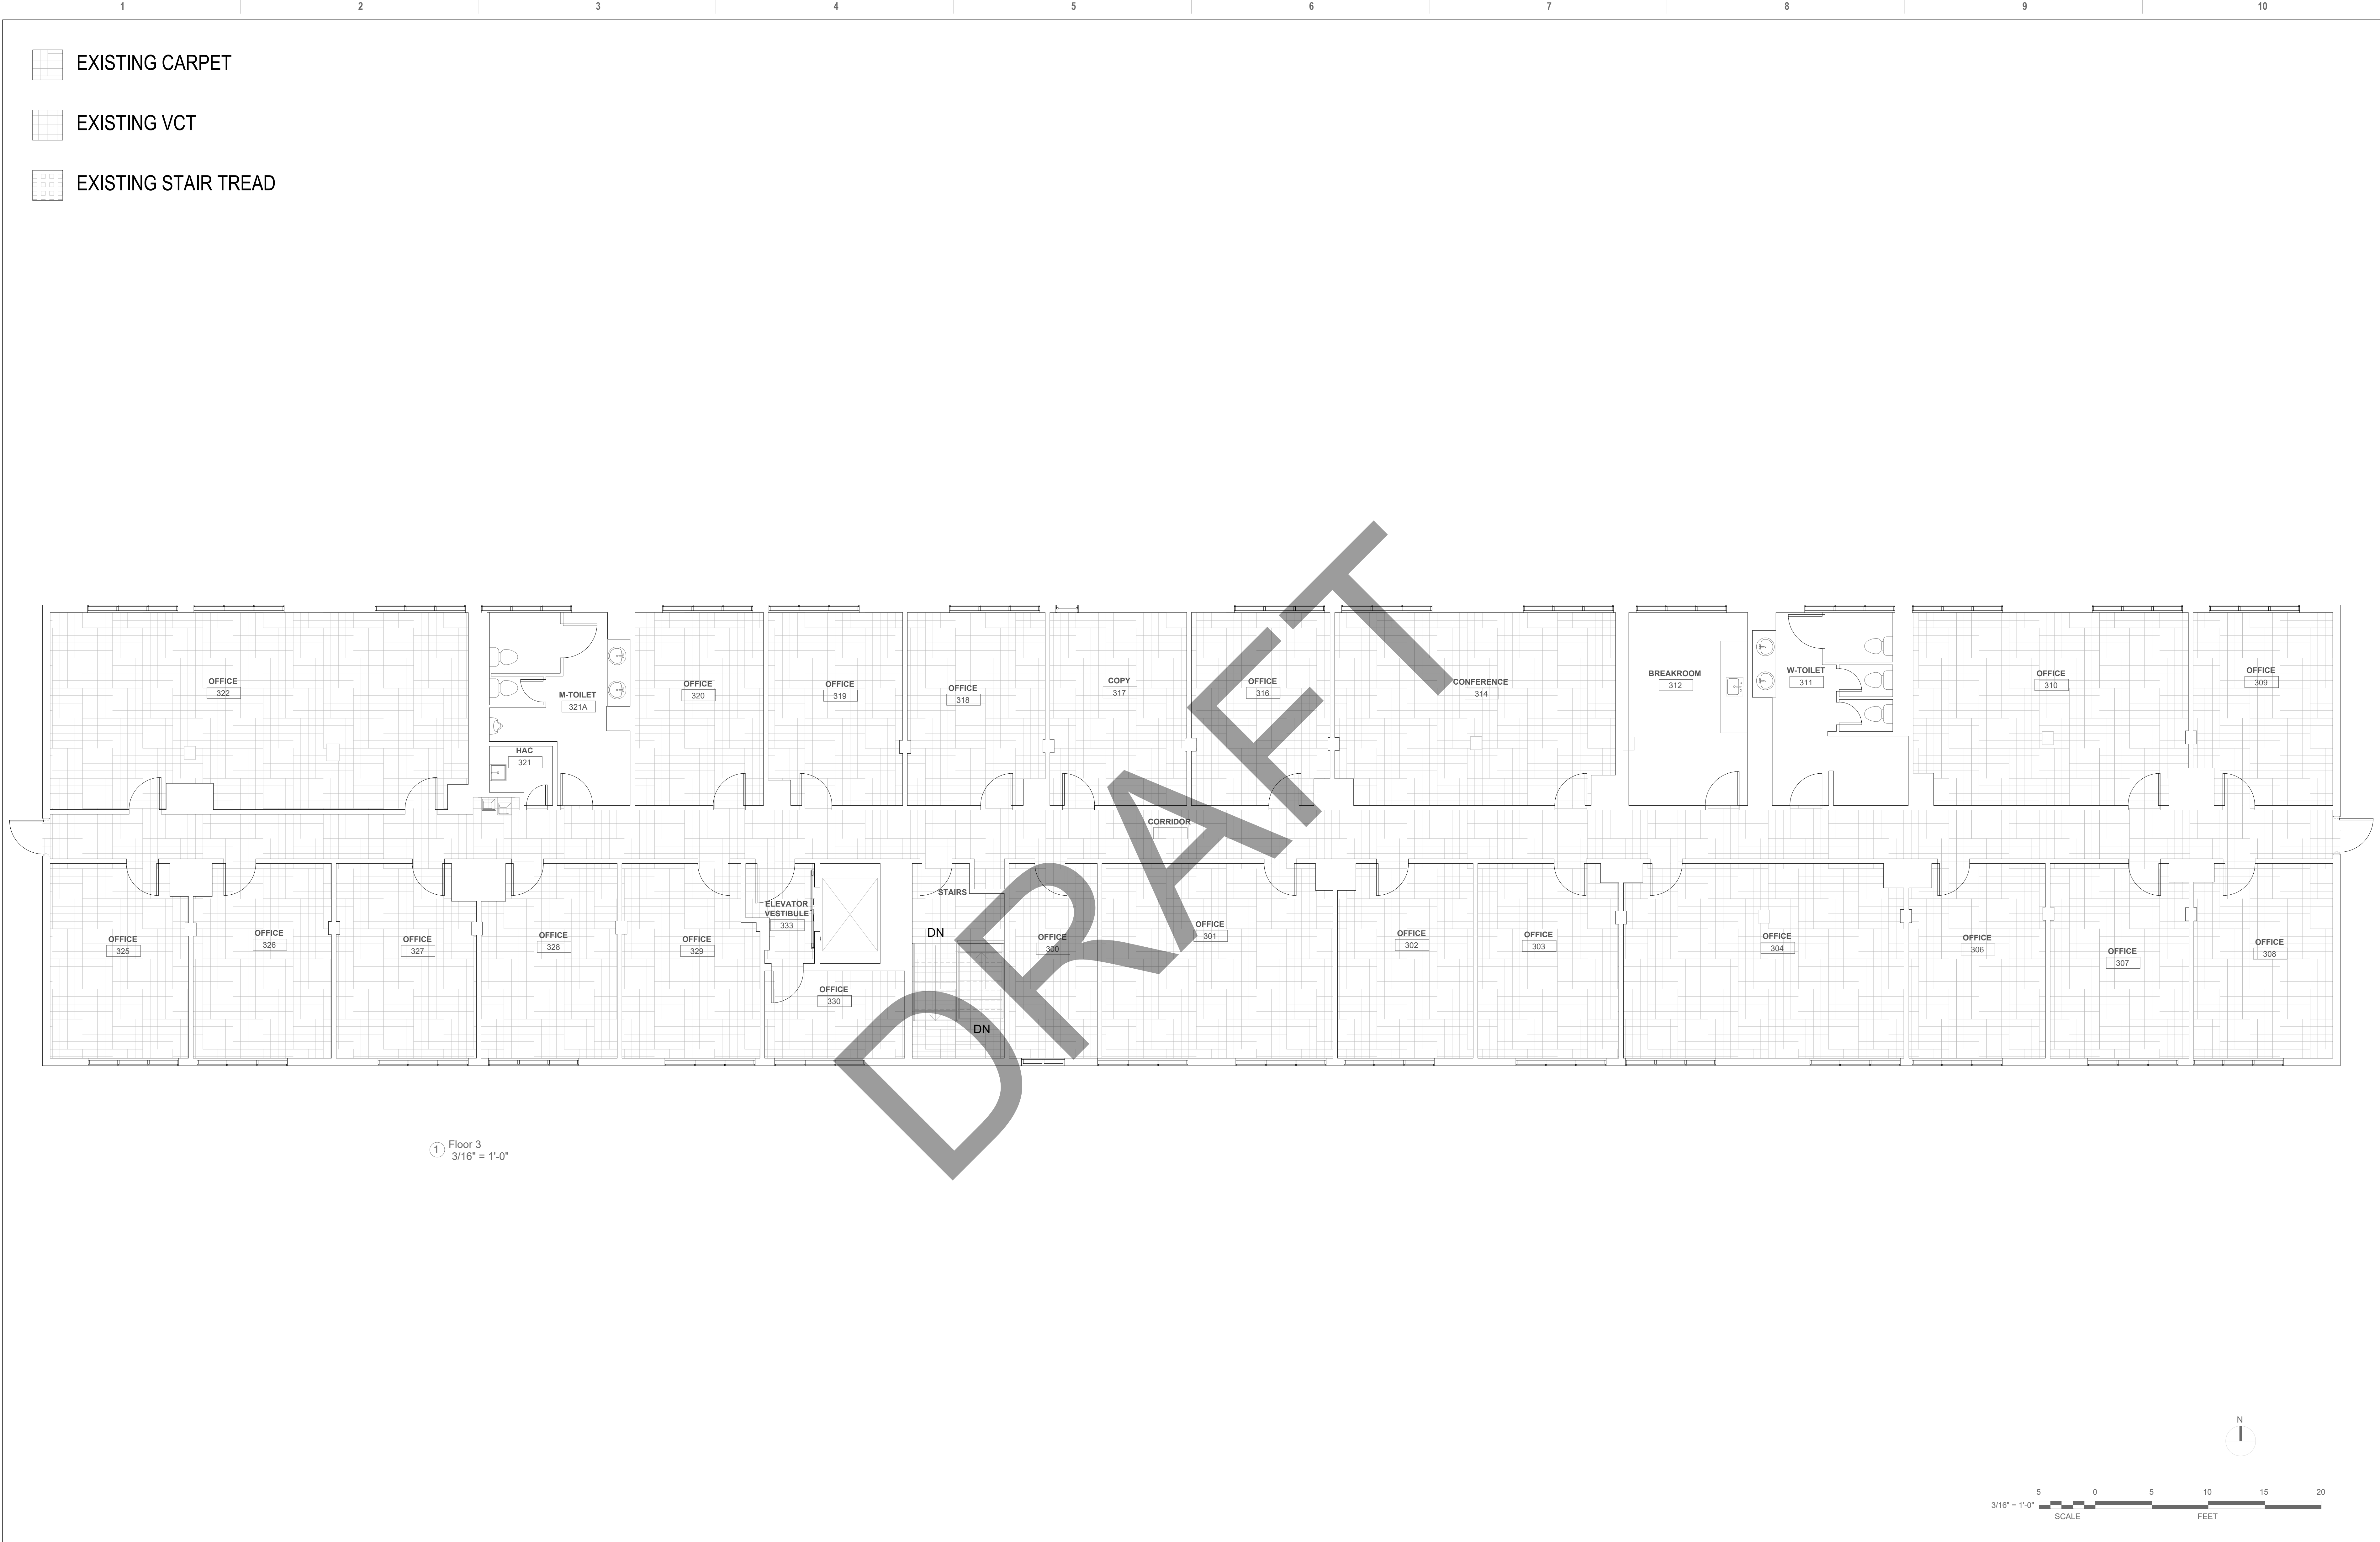


		ARCHITECT/ENGINEER OF RECORD	STAMP	Office of Construction and Facilities Management	Drawing Title	Phase	Project Title	Project Number	
					ARCHITECTURAL PLAN - EXISTING LEVEL 3 FLOORING	FOR REFERENCE ONLY	REPLACE FLOORING IN MCCLELLAN	612A4-27-020	
					Approved:	FULLY SPRINKLERED	Location	McClellan B949 3401 Beech St McClellan Park, CA 95652	Building Number
							Issue Date	Checked	949
									Drawing Number
									VA109A
Revisions:	Date:								


- INSTALL NEW CARPET (CPT)
- INSTALL NEW LUXURY VINYL TILE (LVT)
- INSTALL NEW RESILIENT STAIR TREAD (RST)

NOTE:
ALL EXISTING WALL BASES WHERE FLOORING IS REPLACED SHALL BE NEW RUBBER BASE:

- DEFAULT WALL BASE SHALL BE RB-1
- EXAM ROOMS SHALL BE RB-2

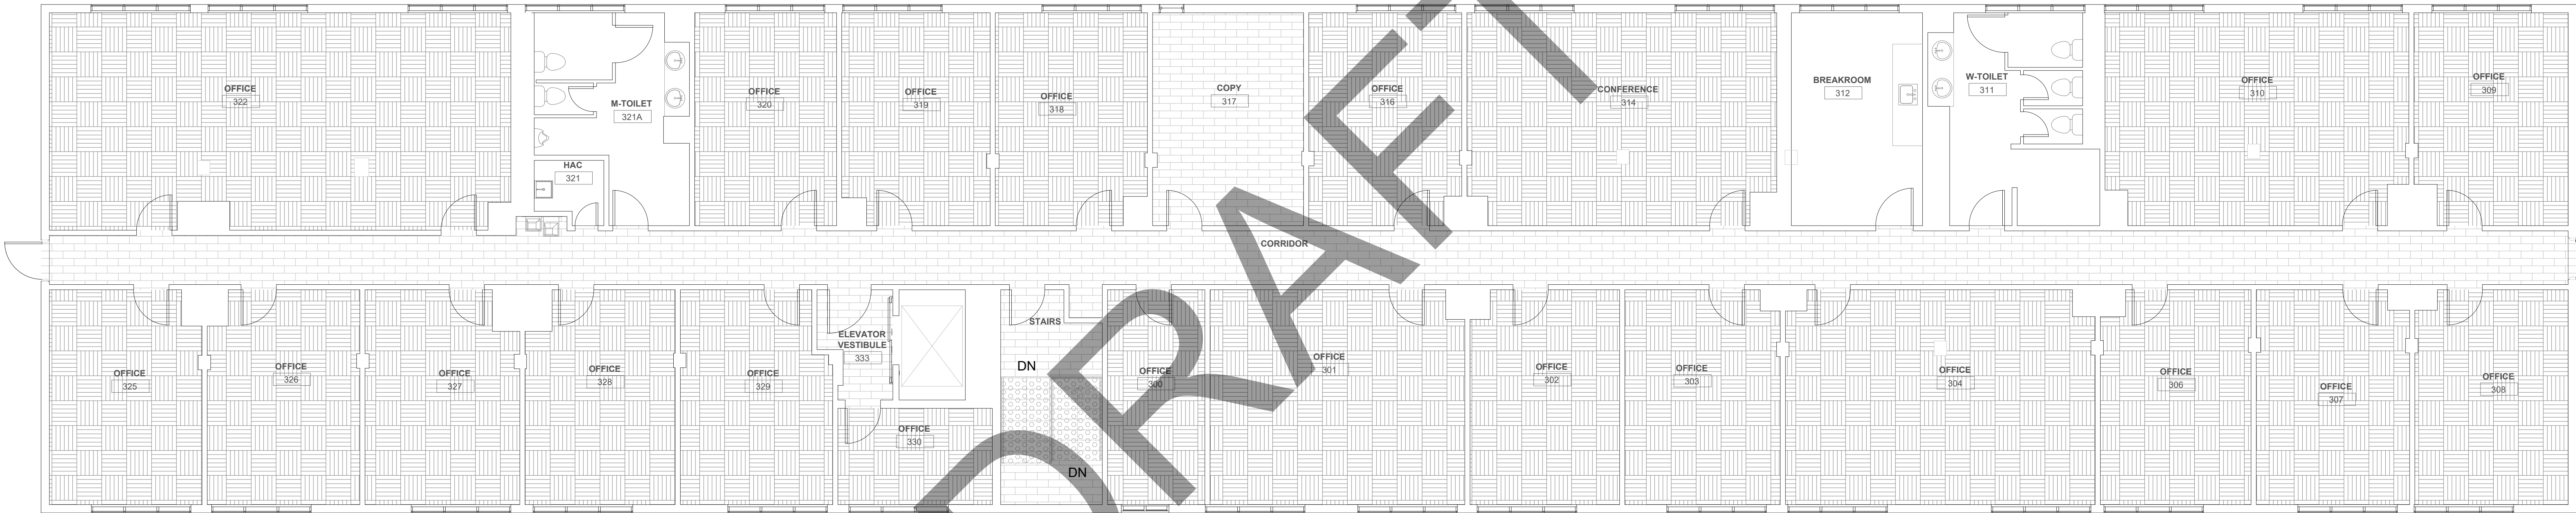

① Floor 3
3/16" = 1'-0"

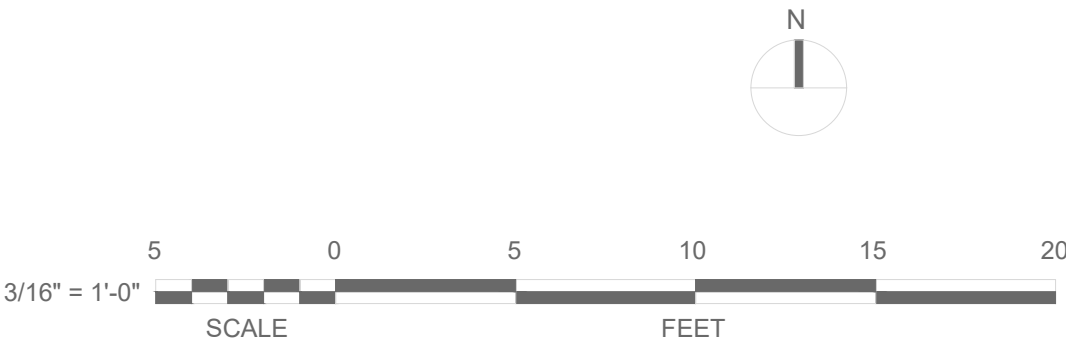

<
