




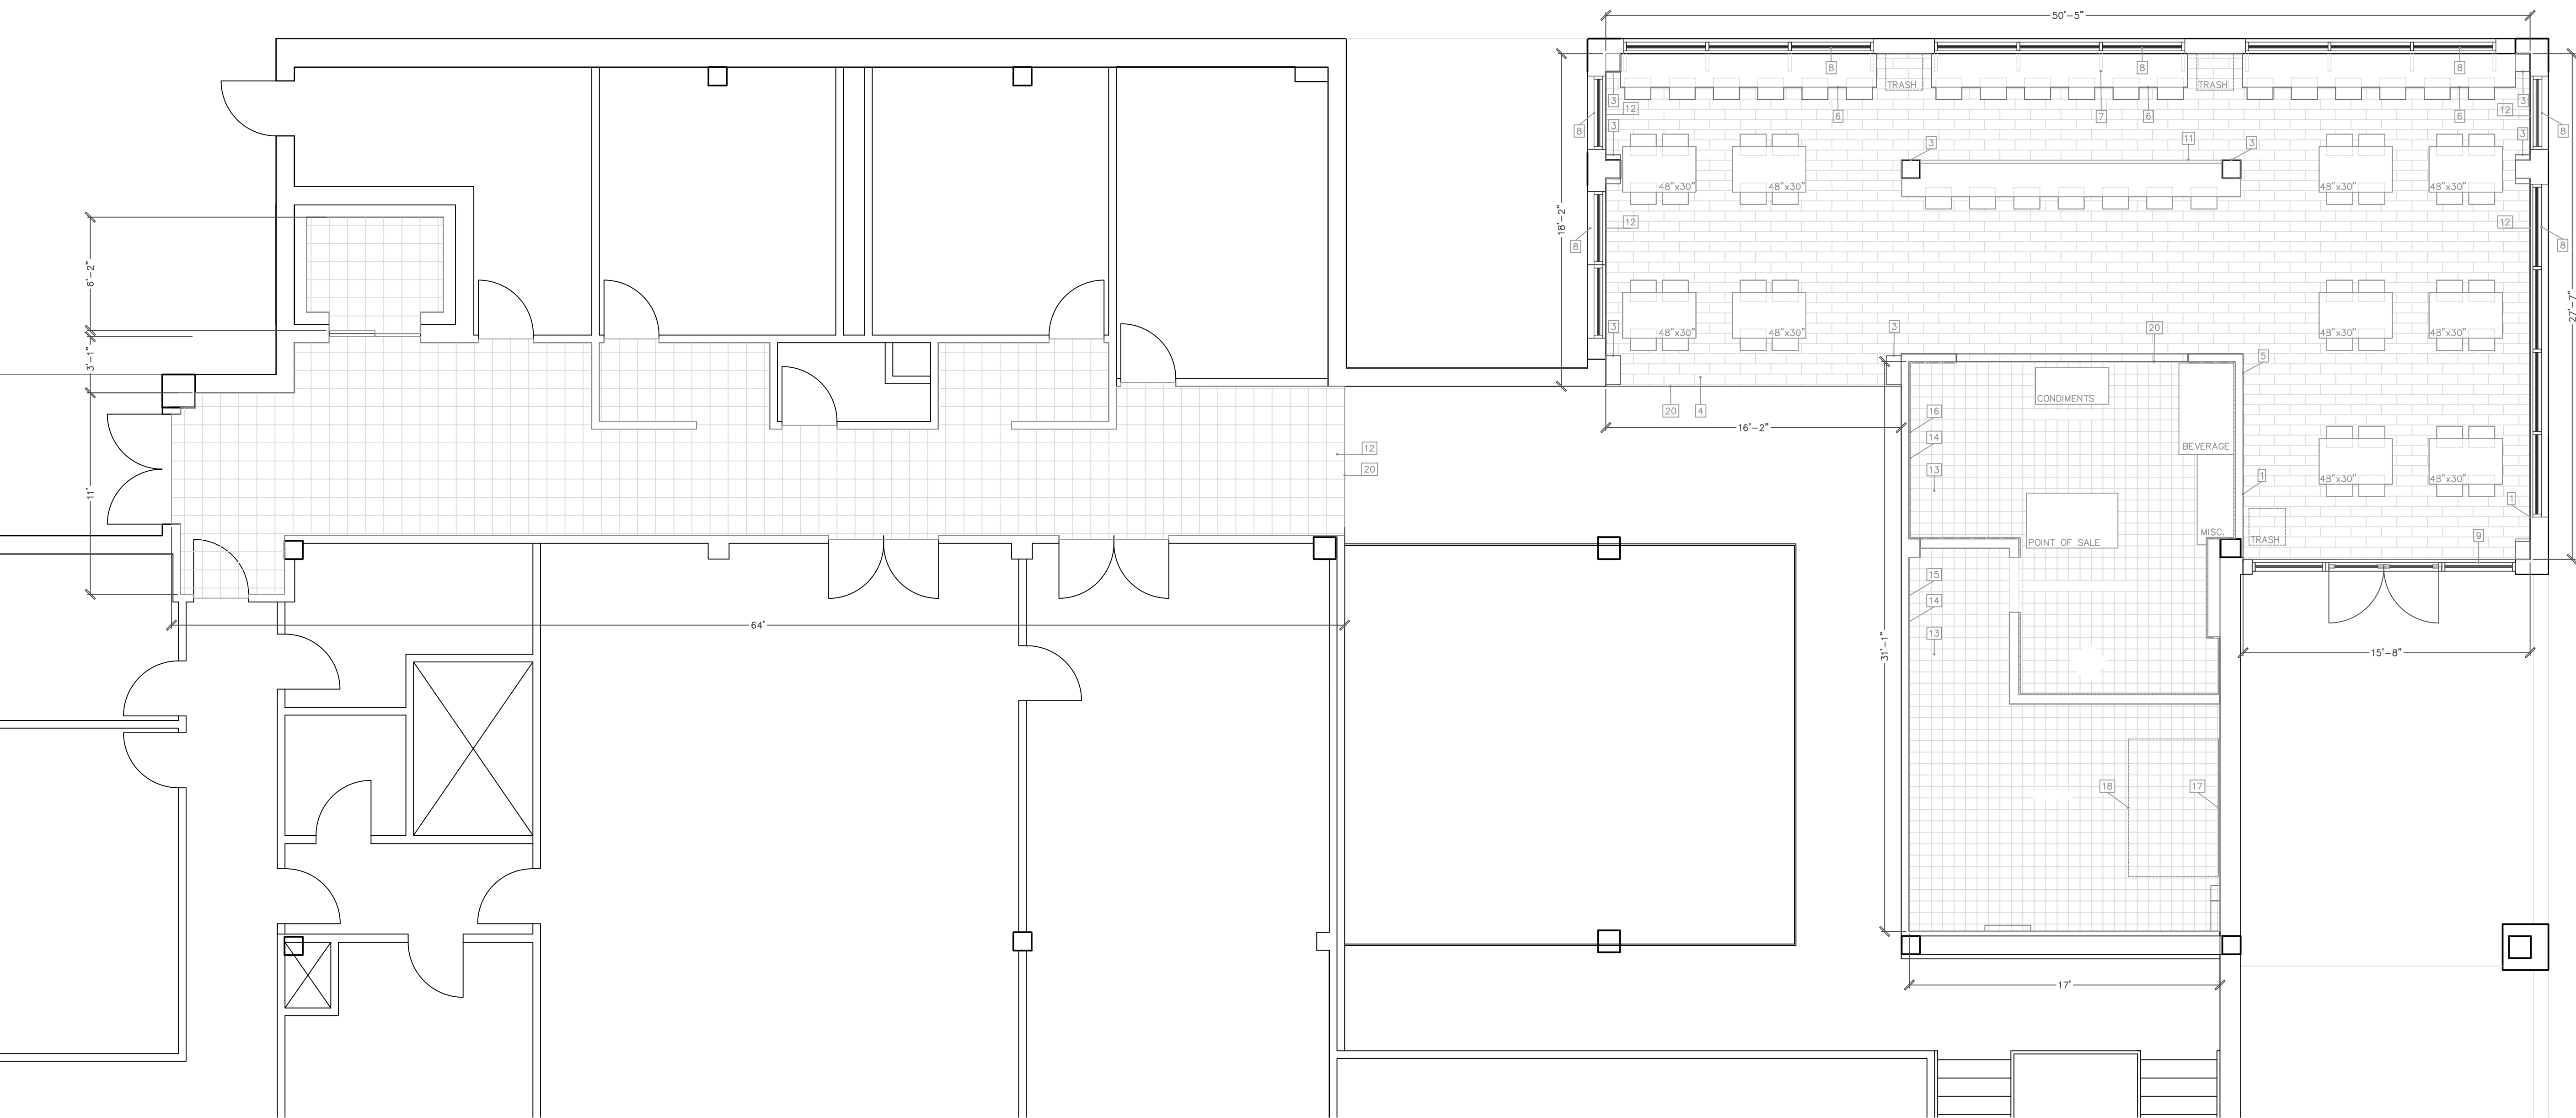


- 1 PAINTED GYPSUM WALL
- 2 PAINTED GYPSUM CEILING
- 3 STAINED SOLID WOOD COLUMN TREATMENT
- 4 LUXURY VINYL TILE
- 5 4" RUBBER WALL BASE
- 6 28-30" HIGH SOLID SURFACE COUNTER TOP
- 7 STAINED SOLID WOOD SUPPORT
- 8 EXISTING WINDOW
- 9 EXISTING STOREFRONT
- 10 EXISTING OVERHEAD GATE
- 11 44-48" HIGH SOLID SURFACE COUNTER TOP
- 12 SOLID SURFACE WINDOW SILL
- 13 6" x 6" COMMERCIAL KITCHEN QUARRY TILE
- 14 6" X 6" COMMERCIAL KITCHEN QUARRY TILE WALL TRIM BULLNOSE
- 15 FULL HEIGHT SMOOTH FIBER REINFORCED WALL PANELING AND TRIM SYSTEM
- 16 FULL HEIGHT SMOOTH PVC WALL PANELING AND TRIM SYSTEM
- 17 FULL HEIGHT SMOOTH STAINLESS STEEL WALL PANELING AND TRIM SYSTEM
- 18 EXISTING HOOD VENT
- 19 12"x12" VINYL COMPOSITE TILE
- 20 TRANSITION STRIP

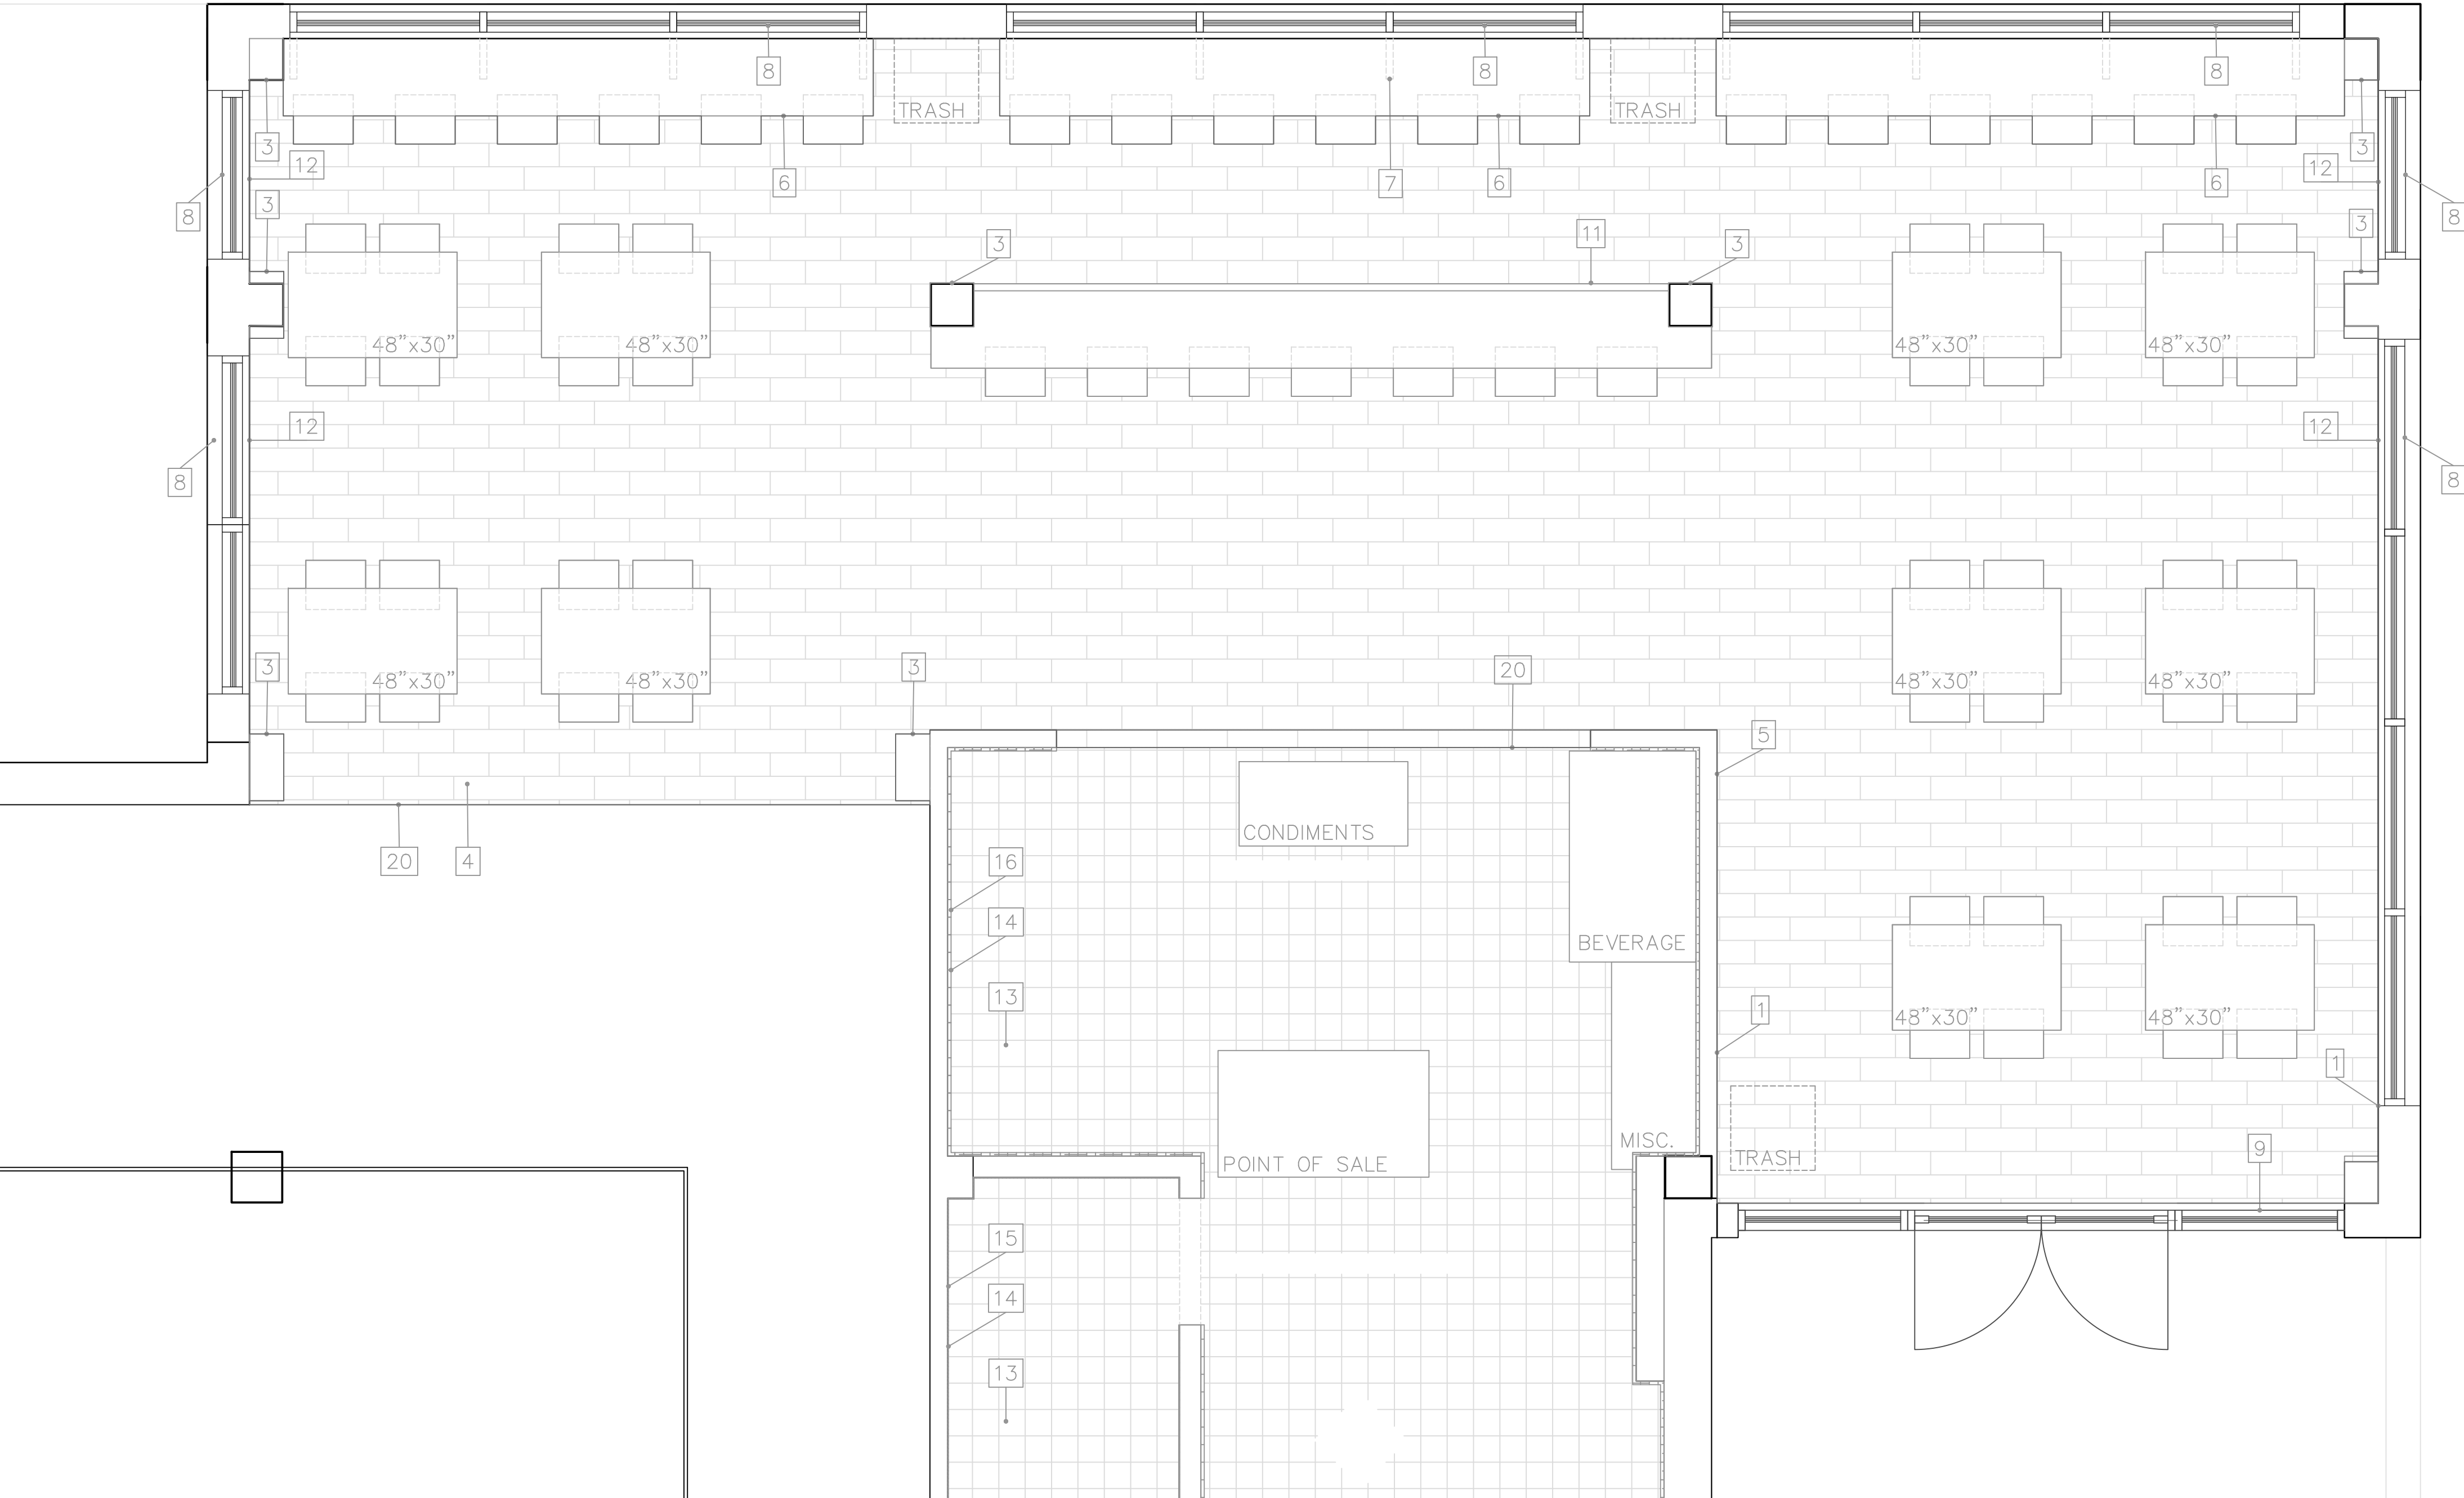


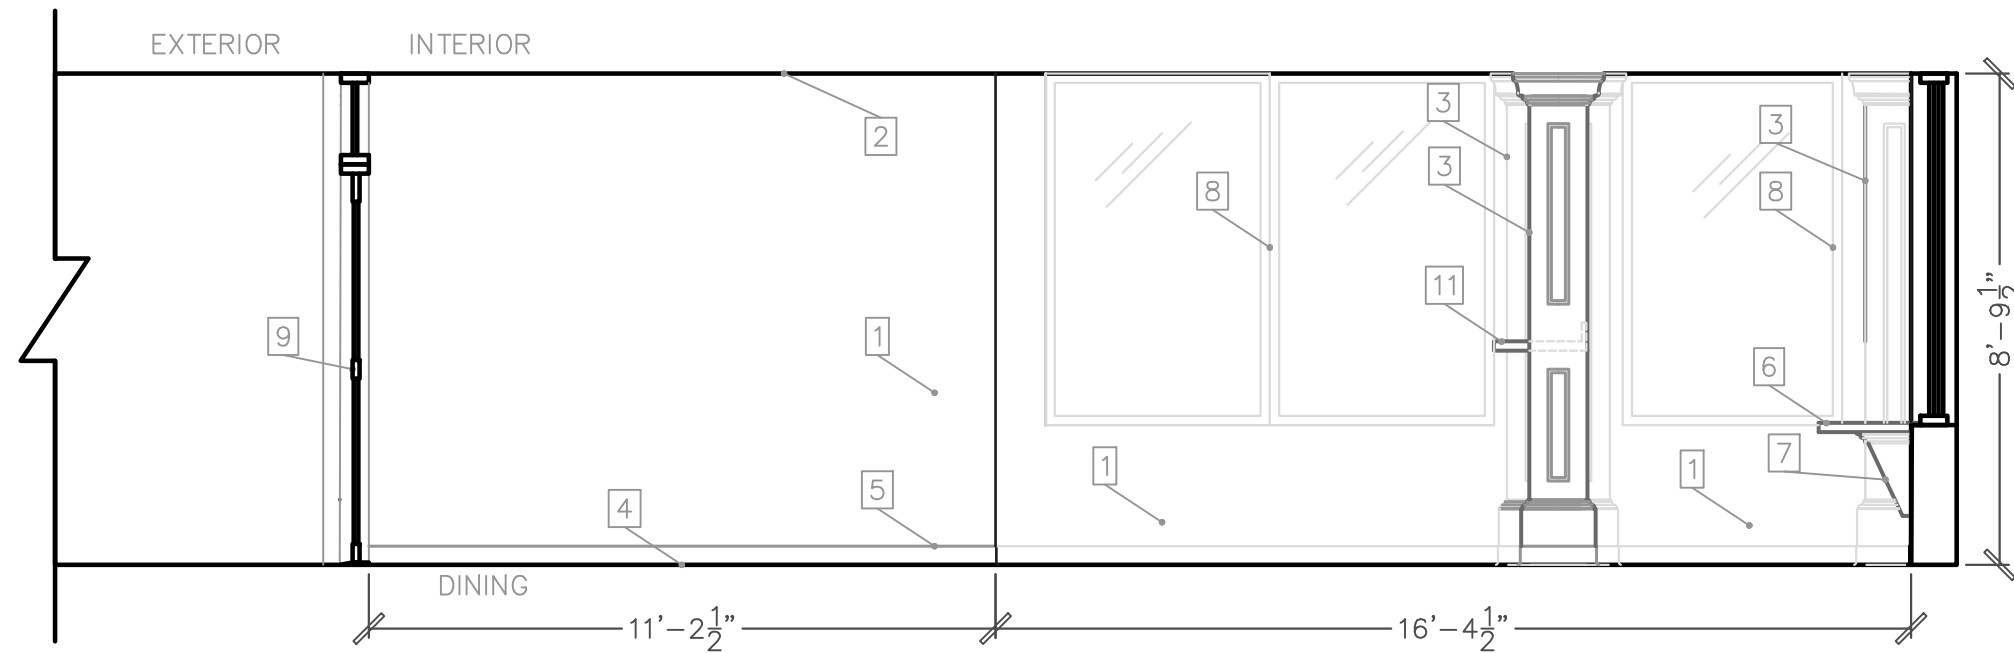


INTERIOR ELEVATION A
N.T.S.

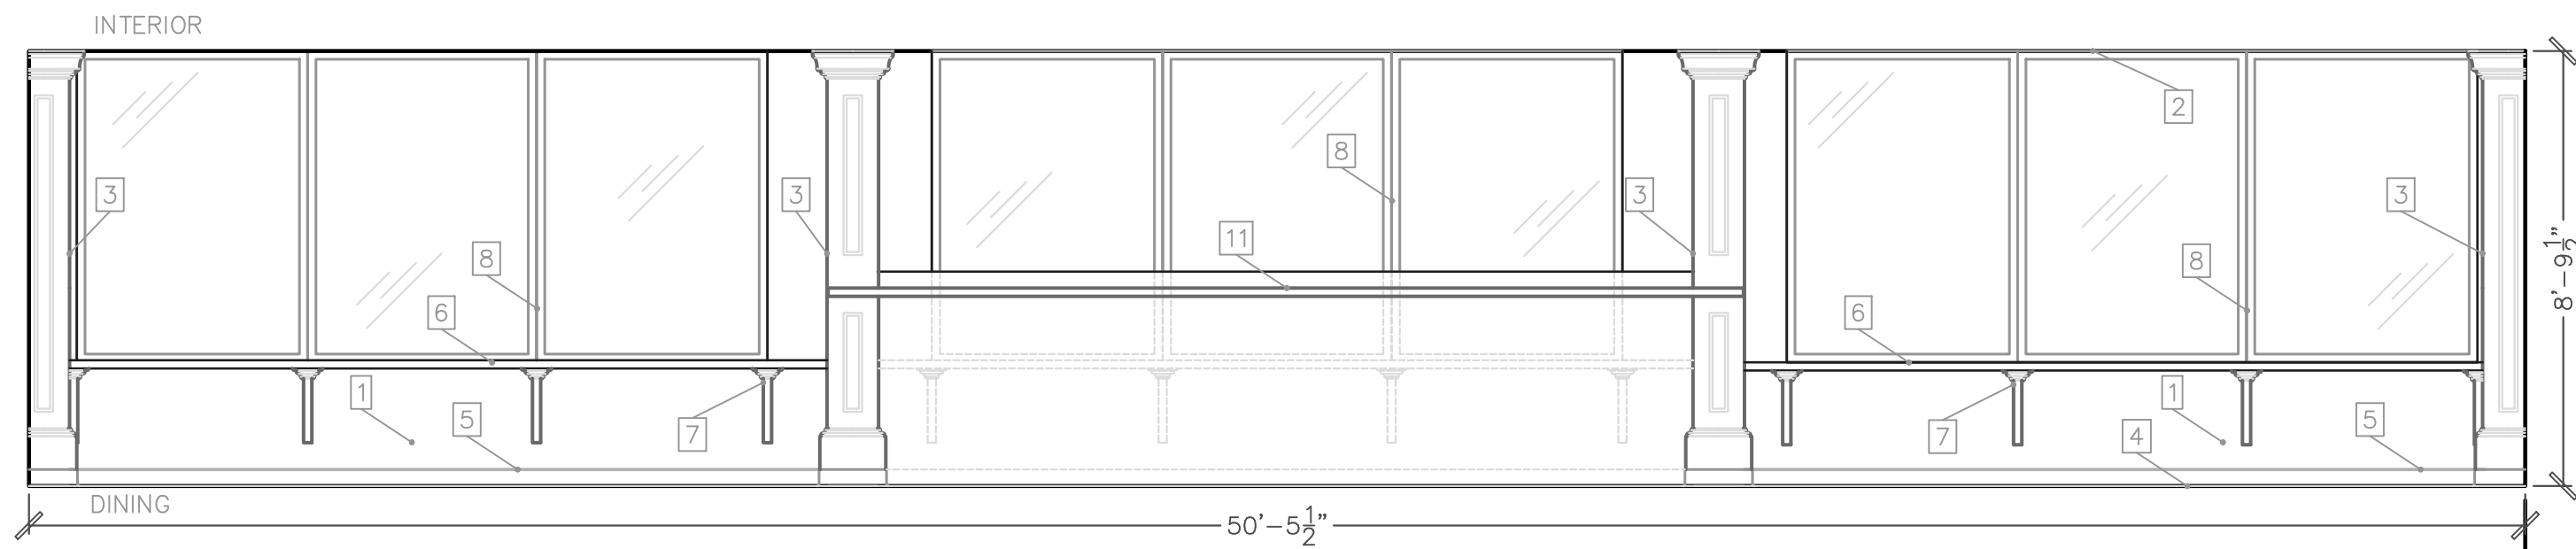

INTERIOR ELEVATION B
N.T.S.




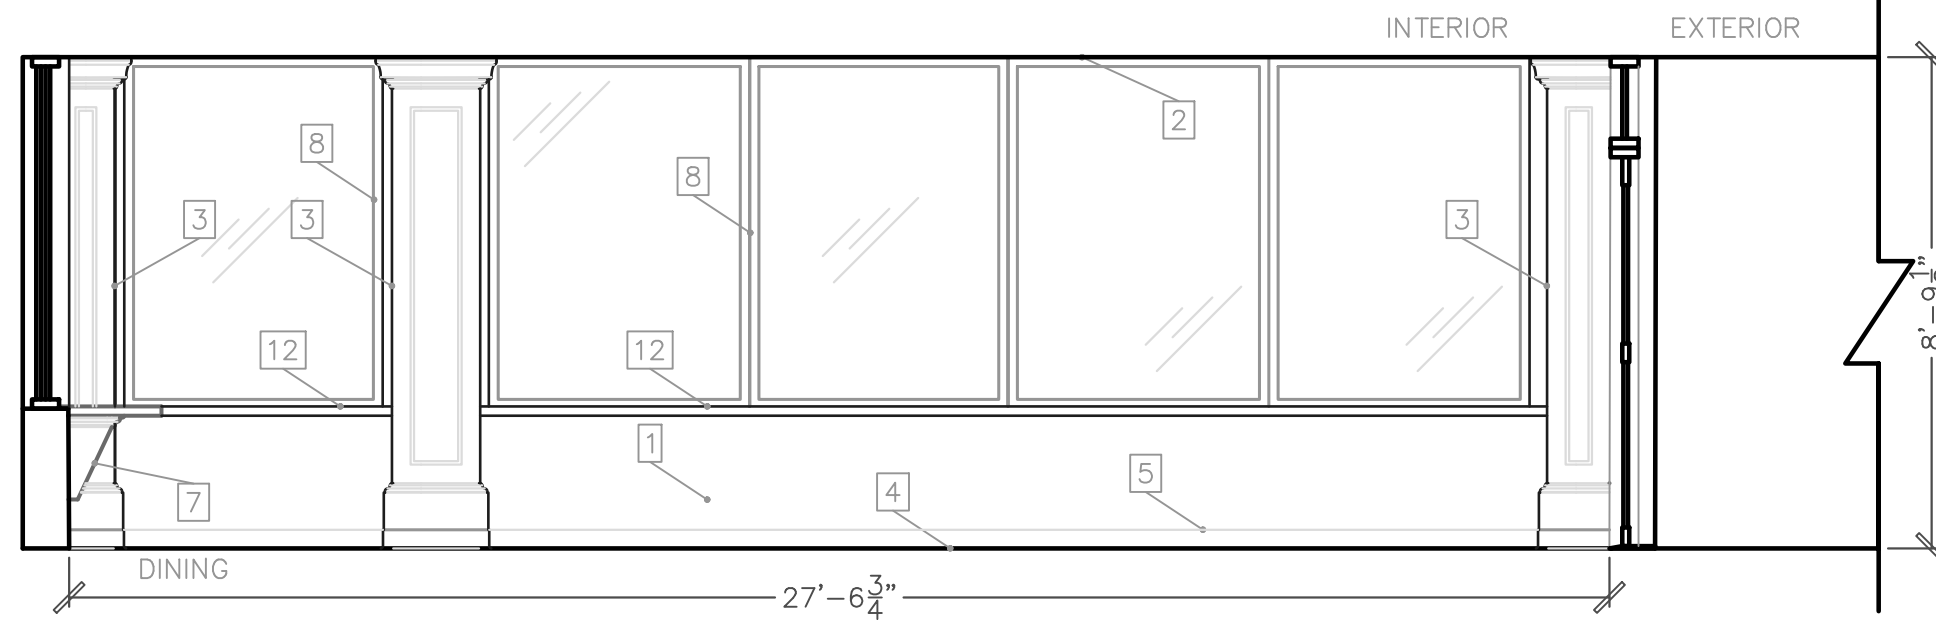


INTERIOR ELEVATION C
N.T.S.

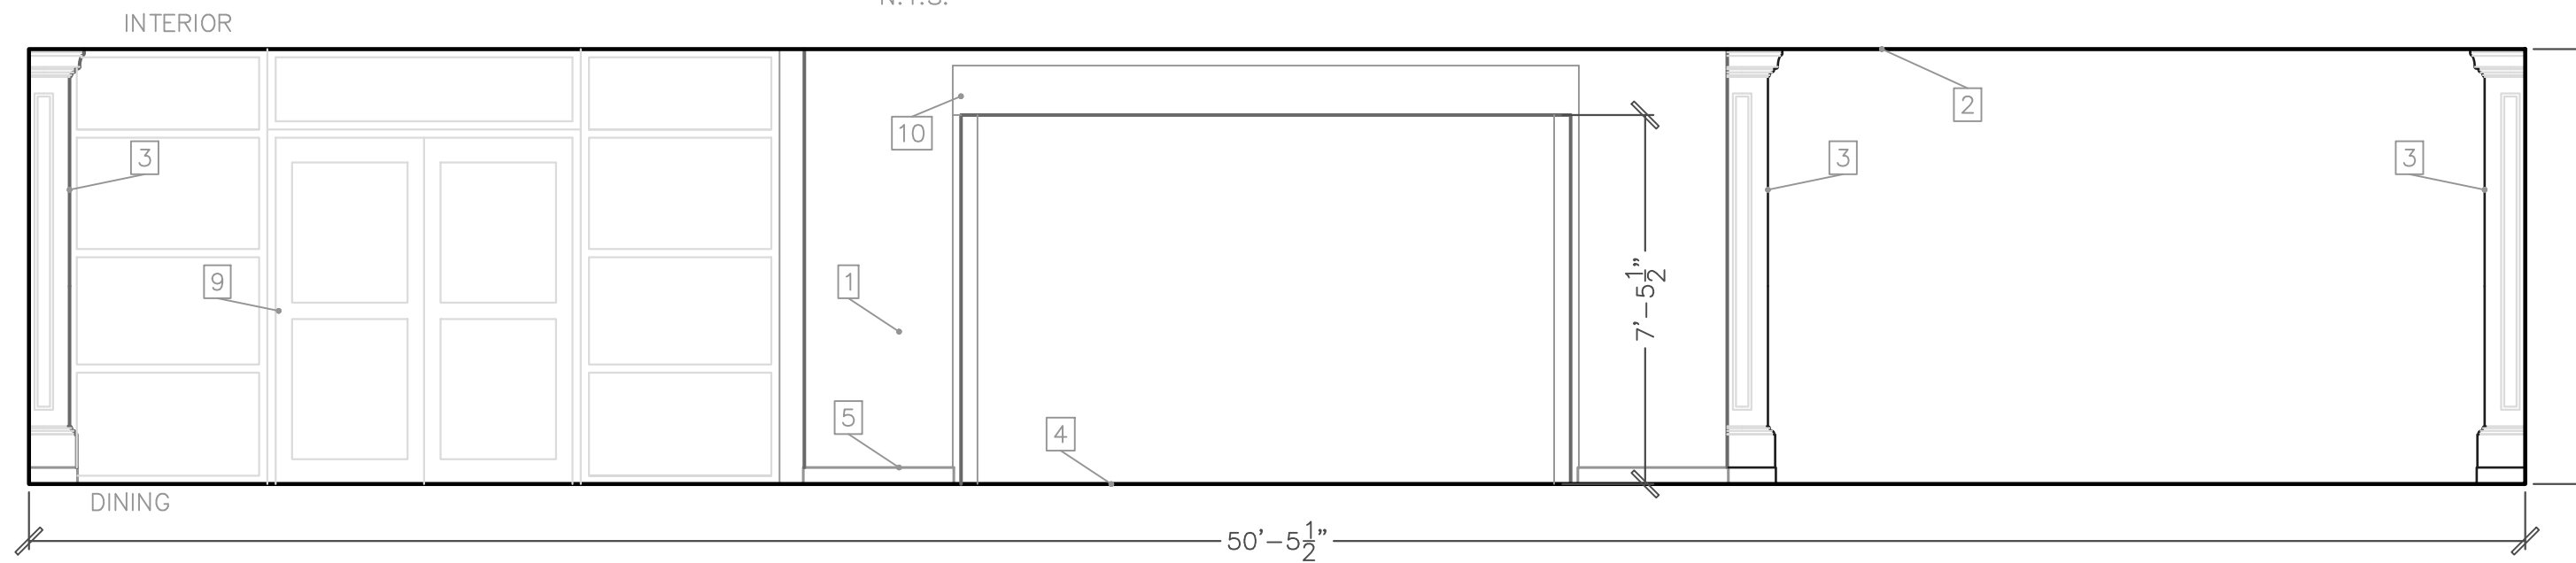

INTERIOR ELEVATION D
N.T.S.

- 1 PAINTED GYPSUM WALL
- 2 PAINTED GYPSUM CEILING
- 3 STAINED SOLID WOOD COLUMN TREATMENT
- 4 LUXURY VINYL TILE
- 5 4" RUBBER WALL BASE
- 6 28-30" HIGH SOLID SURFACE COUNTER TOP
- 7 STAINED SOLID WOOD SUPPORT
- 8 EXISTING WINDOW
- 9 EXISTING STOREFRONT
- 10 EXISTING OVERHEAD GRATE
- 11 44-48" HIGH SOLID SURFACE COUNTER TOP
- 12 SOLID SURFACE WINDOW SILL
- 13 6" x 6" COMMERCIAL KITCHEN QUARRY TILE
- 14 6" x 6" COMMERCIAL KITCHEN QUARRY TILE WALL TRIM BULLNOSE
- 15 FULL HEIGHT SMOOTH FIBER REINFORCED WALL PANELING AND TRIM SYSTEM
- 16 FULL HEIGHT SMOOTH PVC WALL PANELING AND TRIM SYSTEM
- 17 FULL HEIGHT SMOOTH STAINLESS STEEL WALL PANELING AND TRIM SYSTEM
- 18 EXISTING HOOD VENT

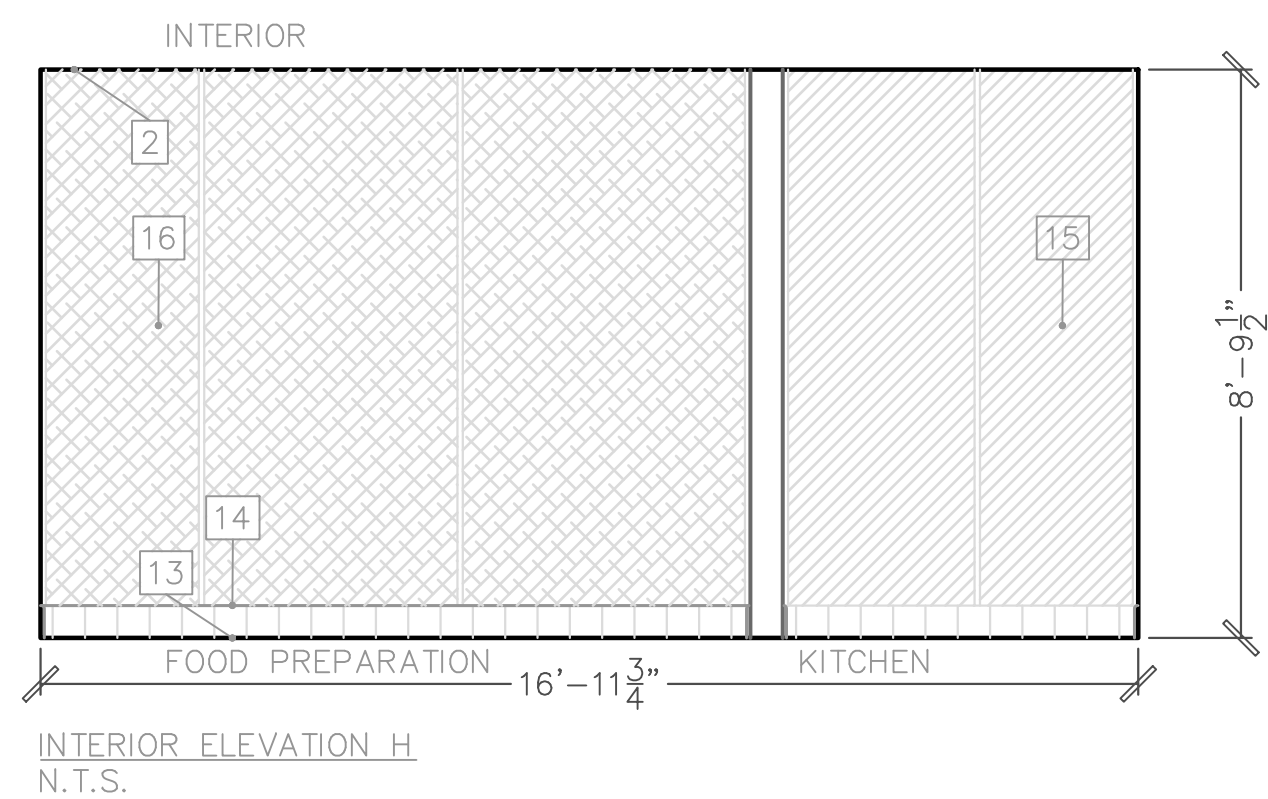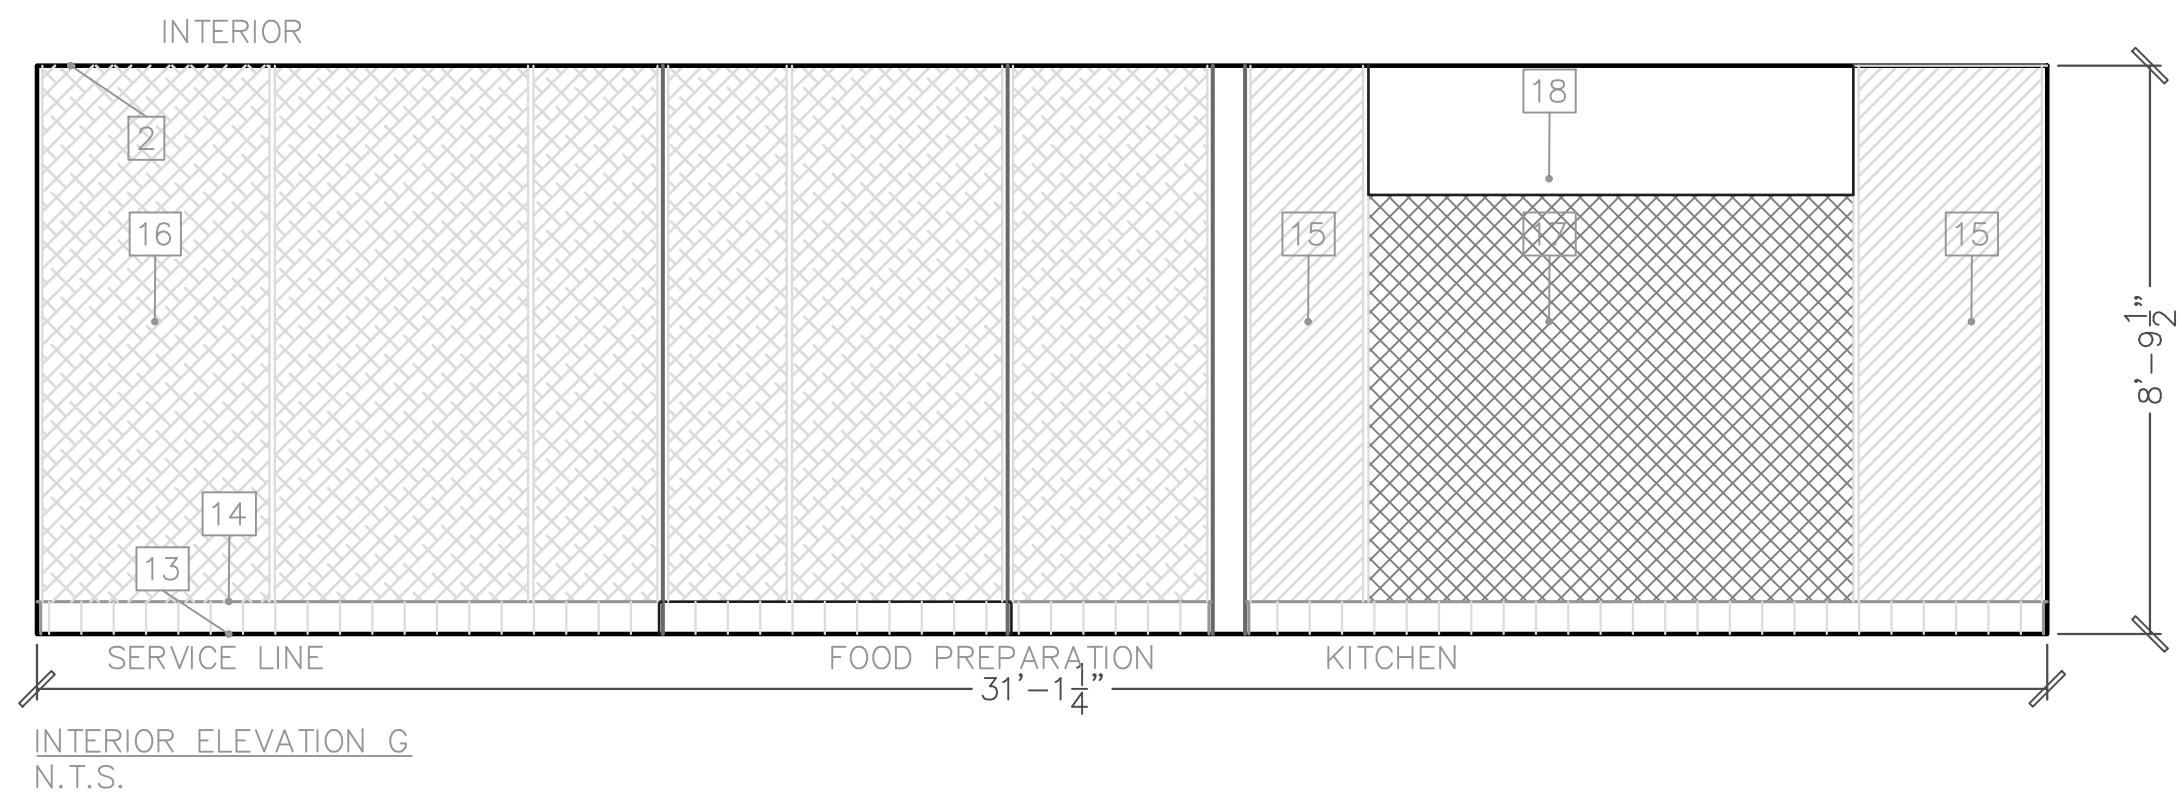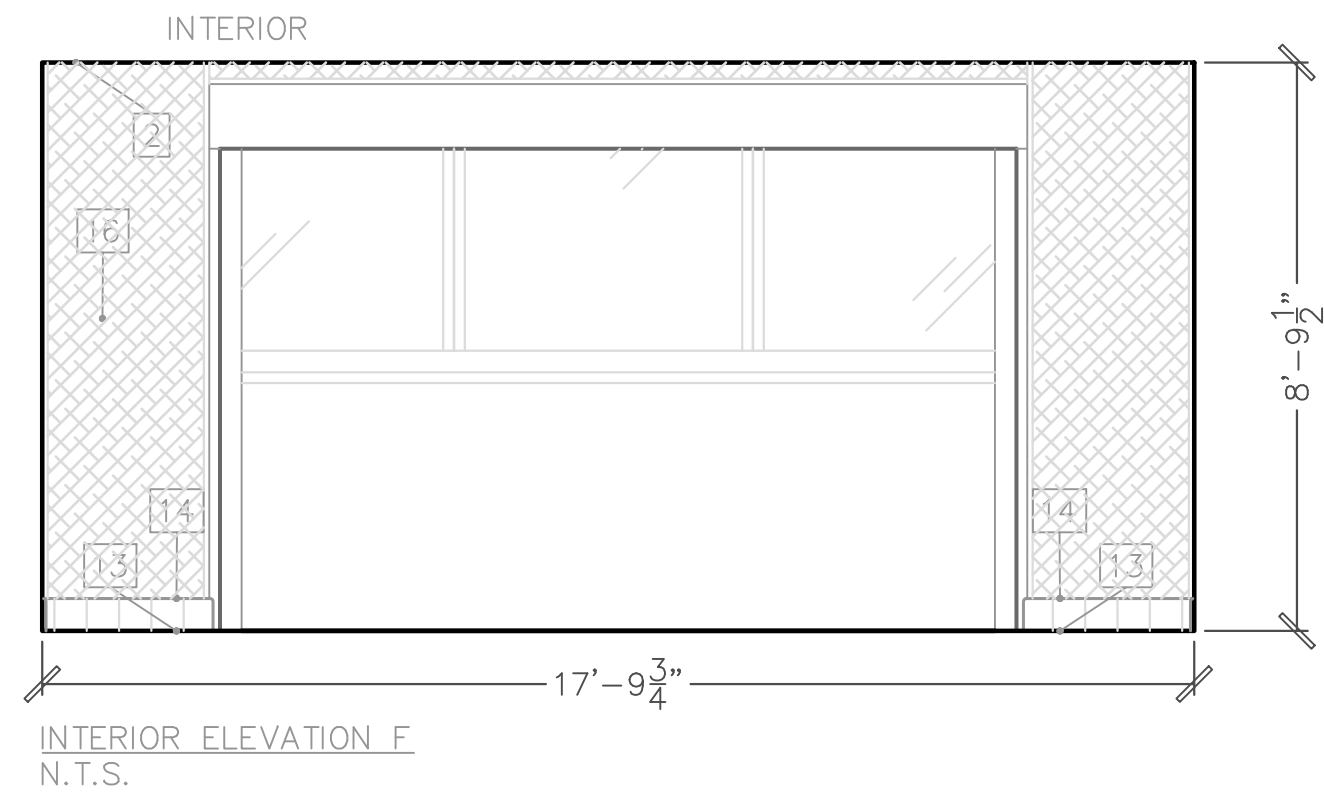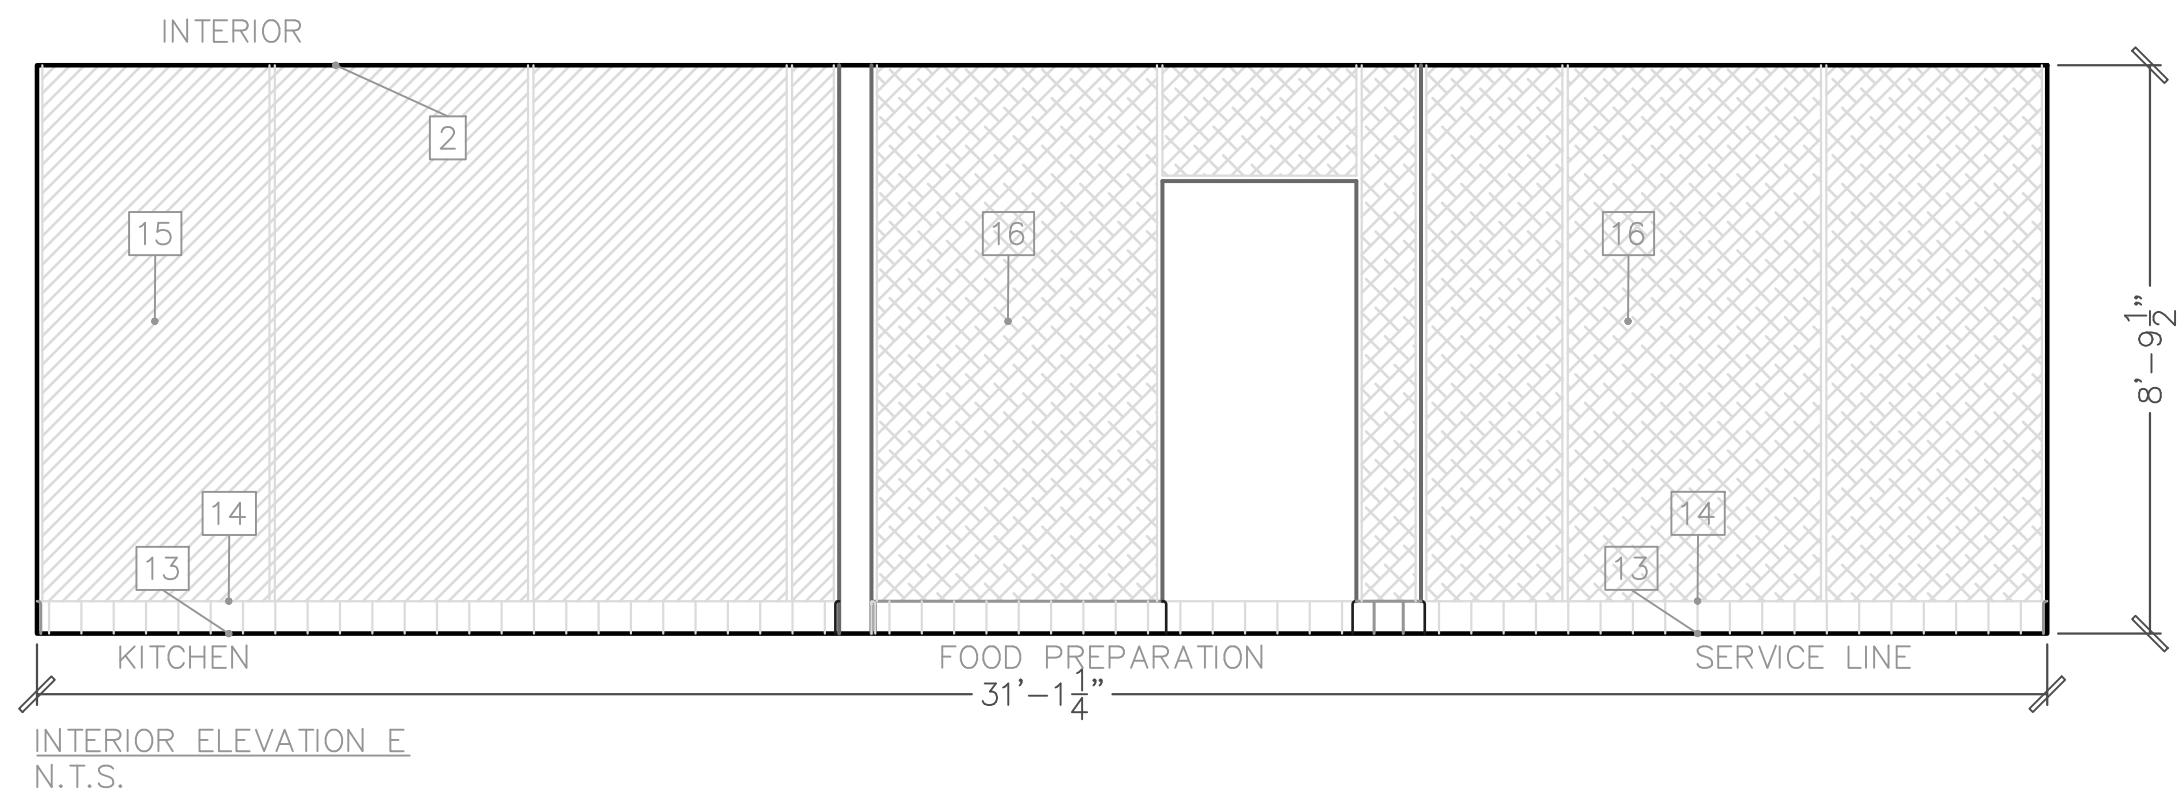

- 1 PAINTED GYPSUM WALL
- 2 PAINTED GYPSUM CEILING
- 3 STAINED SOLID WOOD COLUMN TREATMENT
- 4 LUXURY VINYL TILE
- 5 4" RUBBER WALL BASE
- 6 28-30" HIGH SOLID SURFACE COUNTER TOP
- 7 STAINED SOLID WOOD SUPPORT
- 8 EXISTING WINDOW
- 9 EXISTING STOREFRONT
- 10 EXISTING OVERHEAD GRATE
- 11 44-48" HIGH SOLID SURFACE COUNTER TOP
- 12 SOLID SURFACE WINDOW SILL
- 13 6" x 6" COMMERCIAL KITCHEN QUARRY TILE
- 14 6" X 6" COMMERCIAL KITCHEN QUARRY TILE WALL TRIM BULLNOSE
- 15 FULL HEIGHT SMOOTH FIBER REINFORCED WALL PANELING AND TRIM SYSTEM
- 16 FULL HEIGHT SMOOTH PVC WALL PANELING AND TRIM SYSTEM
- 17 FULL HEIGHT SMOOTH STAINLESS STEEL WALL PANELING AND TRIM SYSTEM
- 18 EXISTING HOOD VENT