



**WYOMING
TETON COUNTY
R04 INTERMOUNTAIN REGION
CARIBOU-TARGHEE NATIONAL FOREST
TETON BASIN RANGER DISTRICT**

TREASURE LAKE PRECAST SINGLE VAULT TOILET



TRAVEL DIRECTIONS:

FROM TETON BASIN RANGER DISTRICT OFFICE, TRAVEL NORTH ON STATE HIGHWAY 33 FOR APPROXIMATELY 0.8 MILES. TURN RIGHT ONTO 2500 N FOR 3.2 MILES. TURN RIGHT ONTO N STATELINE RD FOR 0.6 MILES. TURN LEFT ONTO W ALTA SKI HILL RD AND TETON CANYON RD FOR APPROXIMATELY 2.6 MILES. TURN RIGHT ONTO TETON CANYON ROAD FOR 2.9 MILES. TURN RIGHT AND CONTINUE TO TREASURE LAKE, ALTA, WYOMING 83414. 43.7540°N, -110.9487°W.

[illegible]


RECOMMENDED BY:

DISTRICT RANGER


APPROVED:

FOREST ENGINEER

2/25/26 11:26 NINANDERSON C:\USERS\NINANDERSON\BOX01\NINANDERSON\WORKSPACE\ENGINEERING DESIGN\TREASURE LAKE VAULT\SINGLE VAULT TOILET.DWG

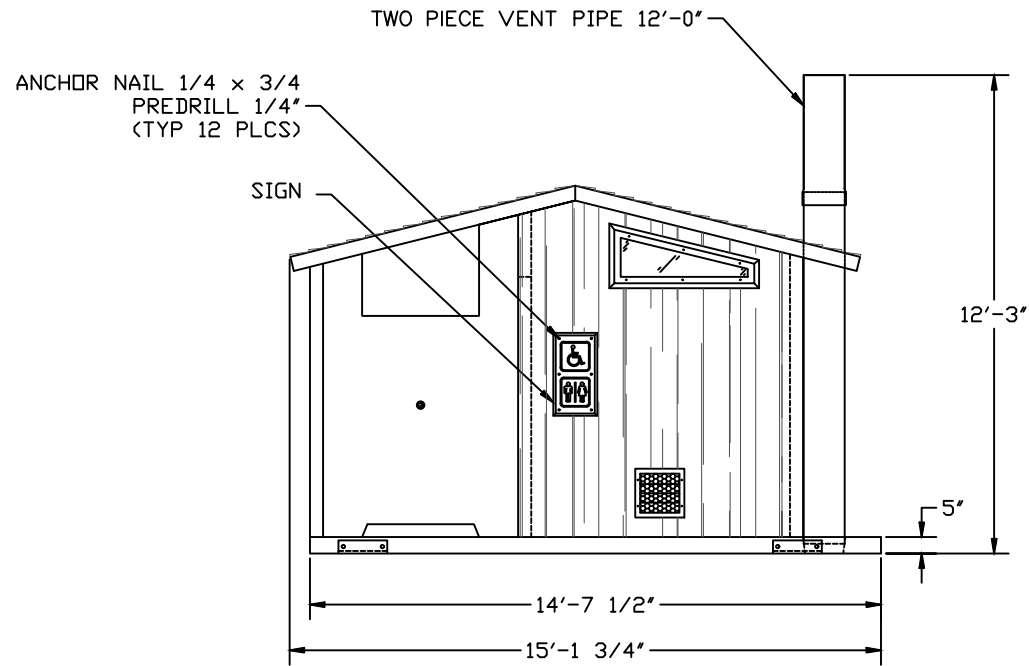


FRONT ELEVATION

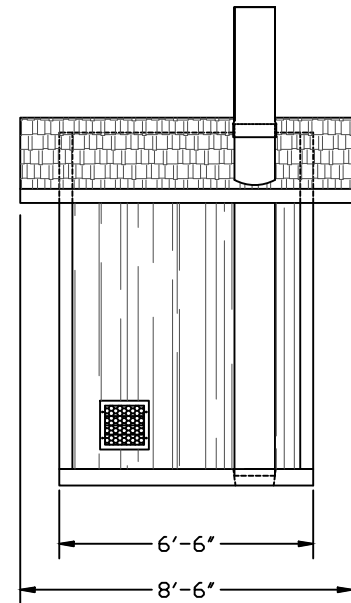


RIGHT SIDE ELEVATION

MATERIALS	
ITEM	QTY
SIGNS	2
VENT PIPE 9'-0"	1
ANCHOR NAIL 1/4x3/4	12
VENT PIPE 3'-0"	1

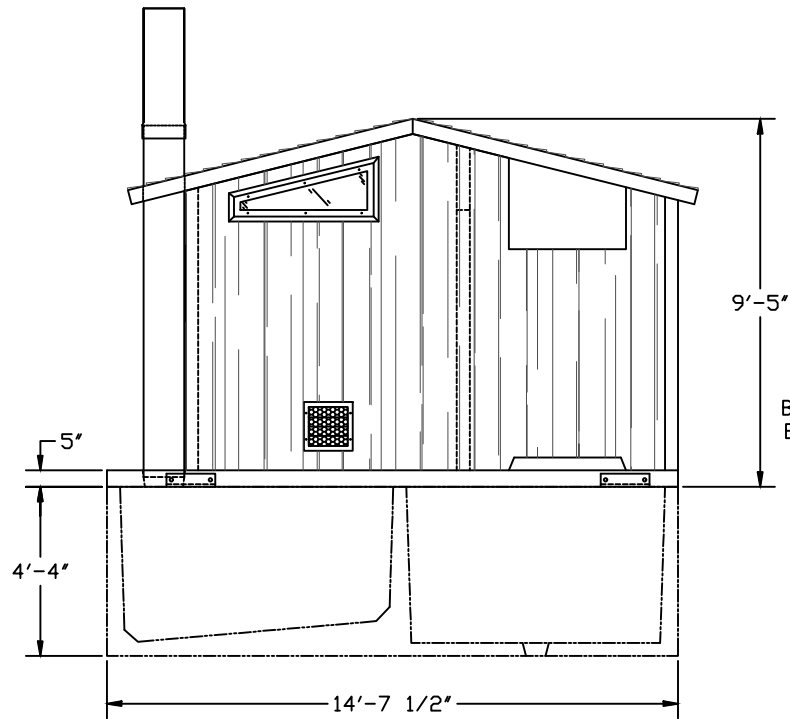

REAR ELEVATION

BUILDING-TO-VAULT CONNECTION:
BUTYL TAPE ADHESIVE SEALANT-
SEE ATTACHED CUT SHEET.

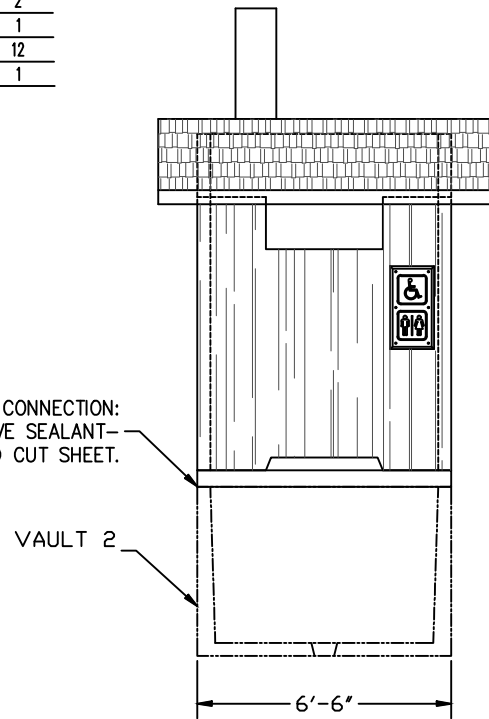

LEFT SIDE ELEVATION

FOR
REFERENCE
ONLY
NOT TO SCALE



United States Department of Agriculture
Forest Service

R04
INTERMOUNTAIN REGION

STAMPS, LOGOS, AND SEALS

4		
3		
2		
1		
NO.	REVISION / ISSUE	DATE

PROJECT NAME

TREASURE LAKE
PRECAST SINGLE
VAULT TOILET

CARIBOU-TARGHEE
NATIONAL FOREST


TETON BASIN RANGER DISTRICT

DRAWING TITLE


BUILDING ELEVATIONS

DATE 02/25/2026	ARCHIVE NO.
DESIGNER N. ANDERSON	DRAWING SHEET NO.
DRAWN N. ANDERSON	C-01
CHECKED S. JENKINS	
PROJECT NO.	SHEET 02 OF 05

2/25/26 11:26 NINANDERSON C:\USERS\NINANDERSON\BOX01 - NINANDERSON\WORKSPACE\ENGINEERING DESIGN\TREASURE LAKE VAULT\SINGLE VAULT\TOILET.DWG

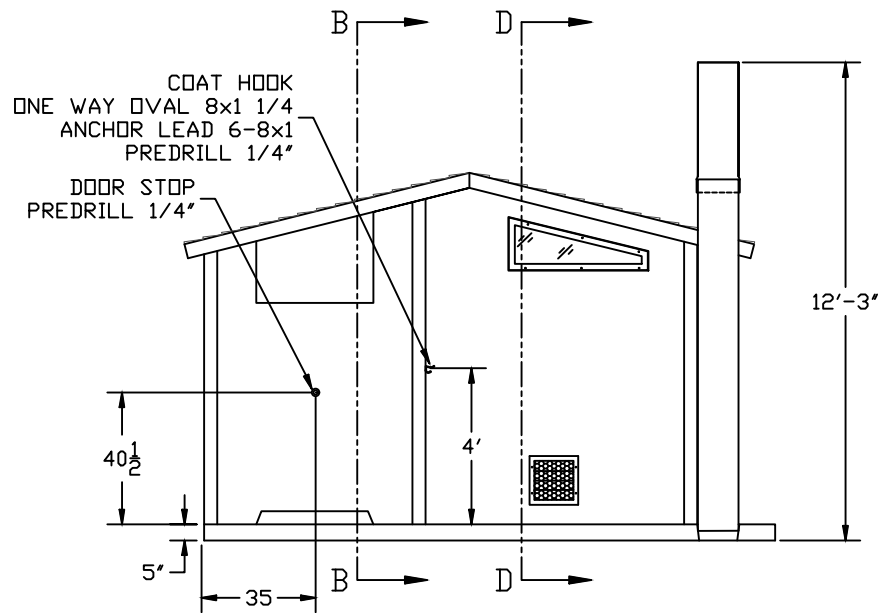


SECTION A - A

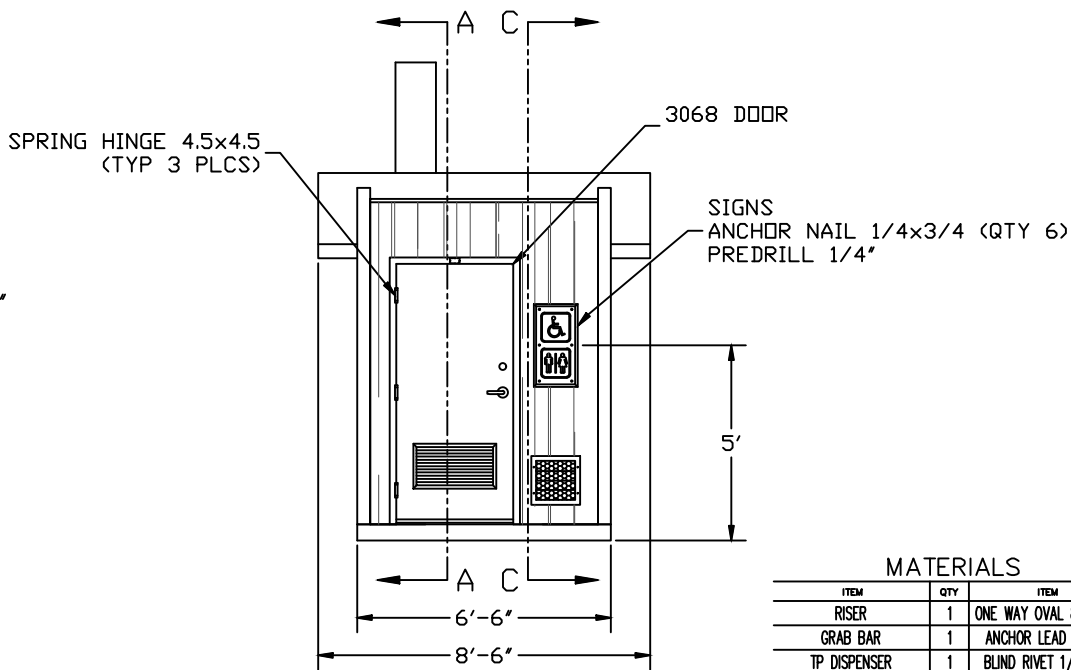


SECTION B - B

MATERIALS

ITEM	QTY	ITEM	QTY
RISER	1	ONE WAY OVAL 8x1 1/4	2
GRAB BAR	1	ANCHOR LEAD 6-8x1	2
TP DISPENSER	1	BLIND RIVET 1/8x1/4	2
TOILET PAPER ROLL	3	3068 DOOR ASSEMBLY	1
COAT HOOK	1	SPRING HINGE 4.5x4.5	3
DOOR STOP	1		
DOOR SIGNS	1		
SIGN	1		
ANCHOR NAIL 1/4x1	6		
ANCHOR NAIL 1/4x3/4	10		
ANCHOR NAIL 3/16x7/8	9		

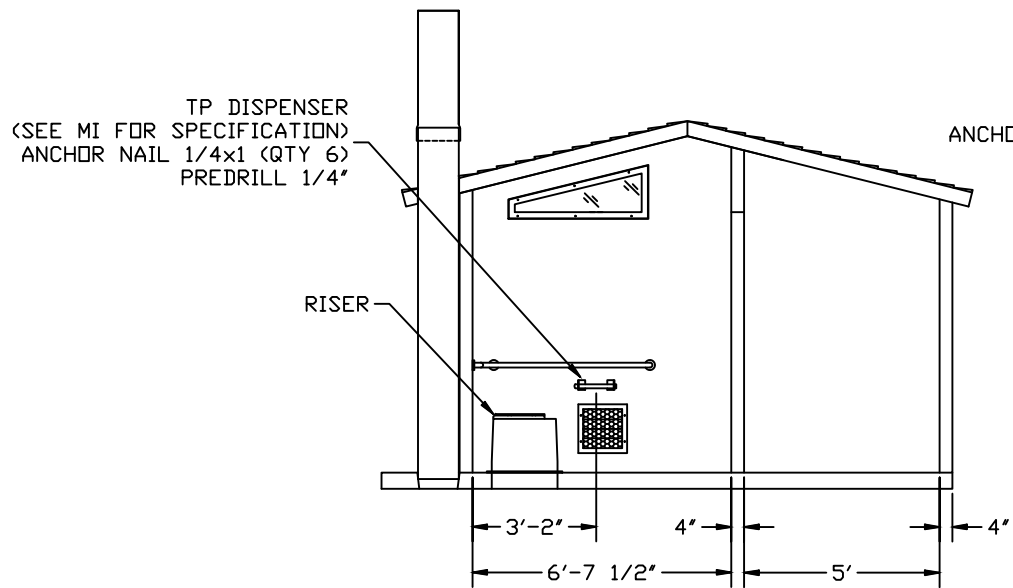

SECTION C - C

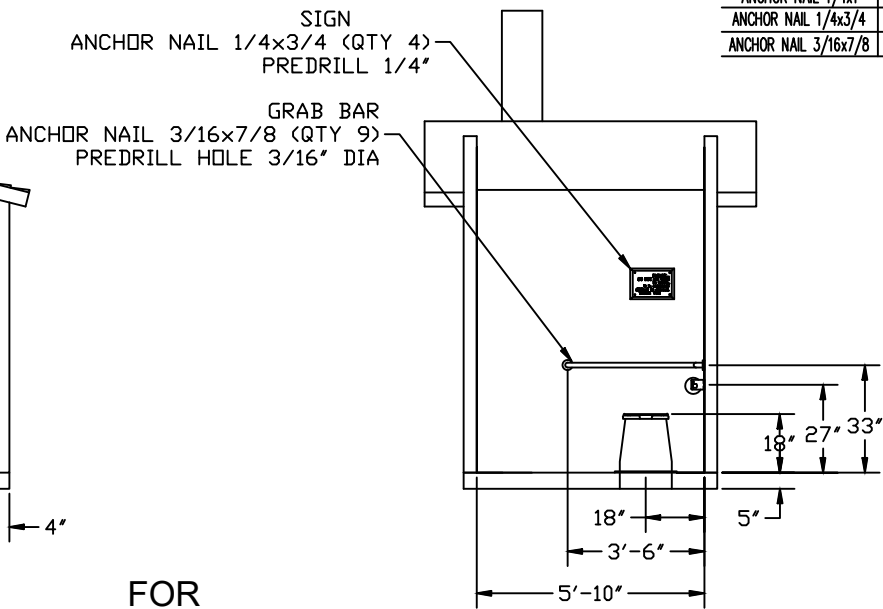

SECTION D - D

FOR
REFERENCE
ONLY
NOT TO SCALE



United States Department of Agriculture
Forest Service

R04
INTERMOUNTAIN REGION

STAMPS, LOGOS, AND SEALS

4		
3		
2		
1		
NO.	REVISION / ISSUE	DATE

PROJECT NAME

TREASURE LAKE
PRECAST SINGLE
VAULT TOILET

CARIBOU-TARGHEE
NATIONAL FOREST

TETON BASIN RANGER DISTRICT

DRAWING TITLE

INTERIOR ELEVATIONS

DATE
02/25/2026

ARCHIVE NO.

DESIGNER
N. ANDERSON

DRAWN
N. ANDERSON

CHECKED
S. JENKINS


PROJECT NO.

DRAWING SHEET NO.

C-02

SHEET 03 OF 05

2/25/26 11:26 NINANDERSON C:\USERS\NINANDERSON\BOX01\NINANDERSON\WORKSPACE\ENGINEERING DESIGN\TREASURE LAKE VAULT\SINGLE VAULT.TTOILET.DWG

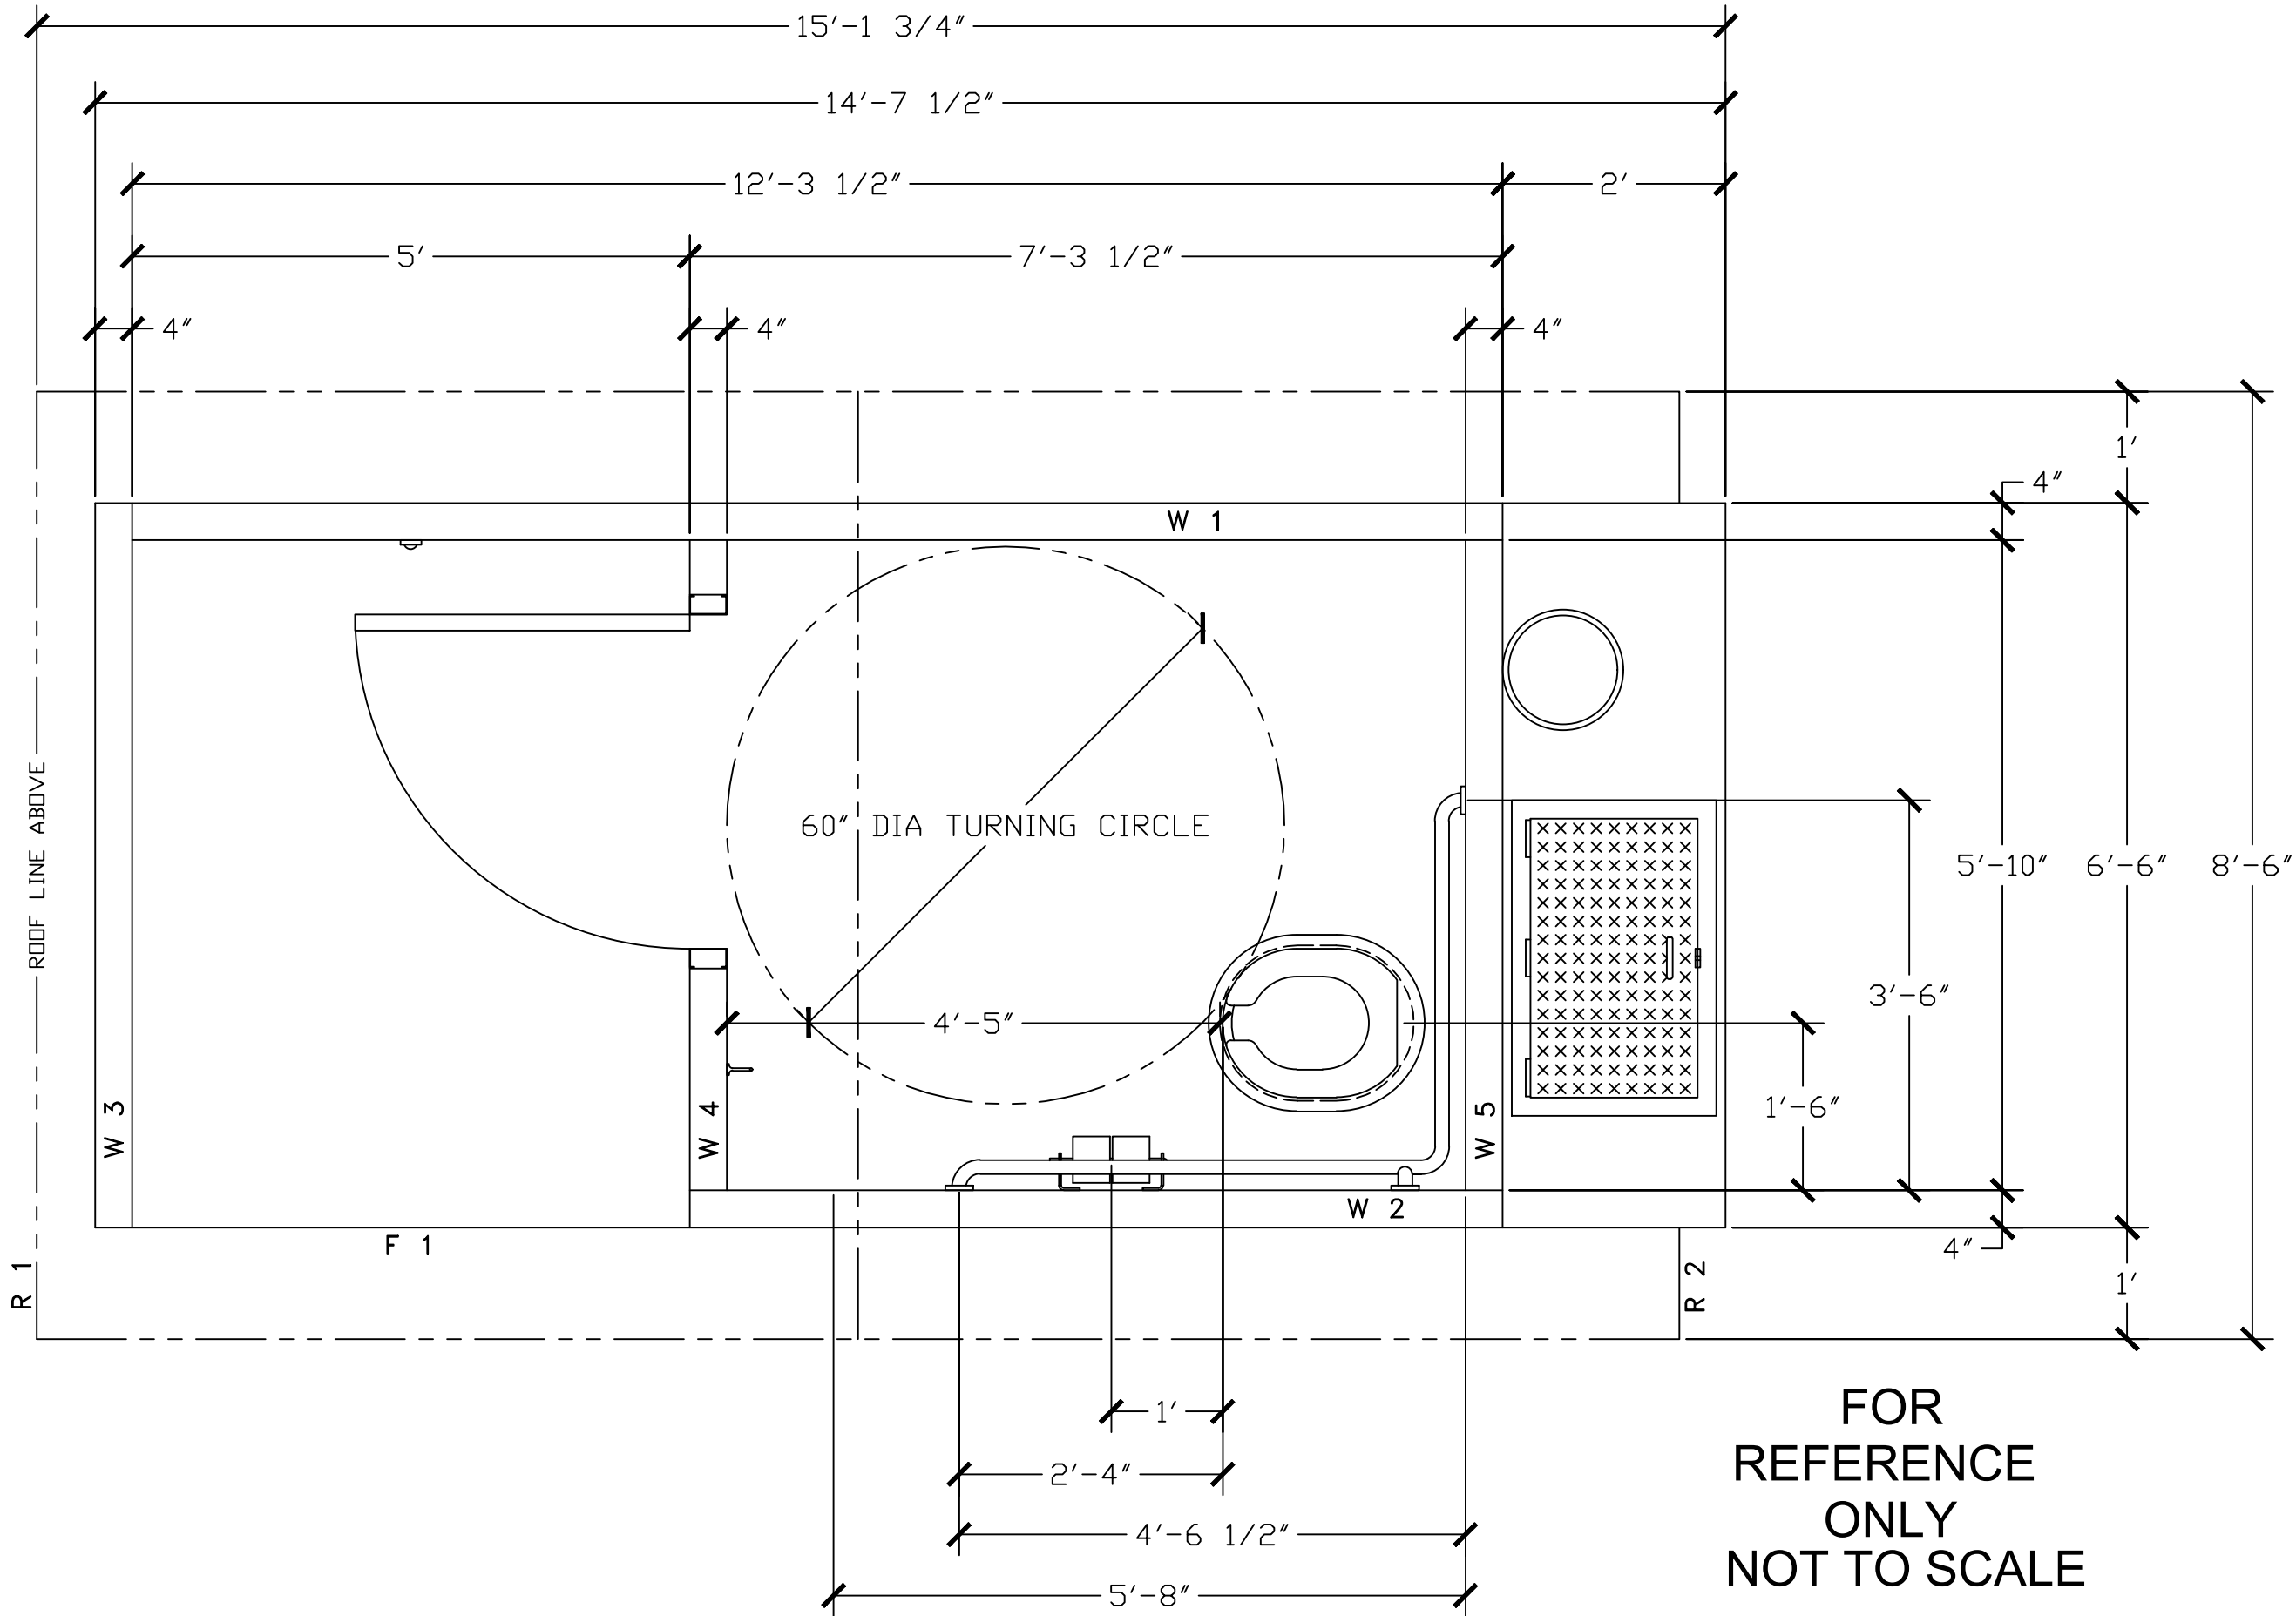

United States Department of Agriculture
Forest Service

R04
INTERMOUNTAIN REGION

STAMPS, LOGOS, AND SEALS

4		
3		
2		
1		
NO.	REVISION / ISSUE	DATE

PROJECT NAME

TREASURE LAKE
PRECAST SINGLE
VAULT TOILET

CARIBOU-TARGHEE
NATIONAL FOREST

TETON BASIN RANGER DISTRICT


DRAWING TITLE

FLOOR PLAN

DATE 02/25/2026	ARCHIVE NO.
DESIGNER N. ANDERSON	DRAWING SHEET NO. C-03
DRAWN N. ANDERSON	
CHECKED S. JENKINS	
PROJECT NO.	SHEET 04 OF 05

2/25/26 11:26 NINANDERSON C:\USERS\NINANDERSON\BOX01 - NINANDERSON\WORKSPACE\ENGINEERING DESIGN\TREASURE LAKE VAULT\SINGLE VAULT.TTOLETT.DWG.

Approximate VAULT WEIGHT 16,800 LBS
Approximate BUILDING WEIGHT 25,875 LBS

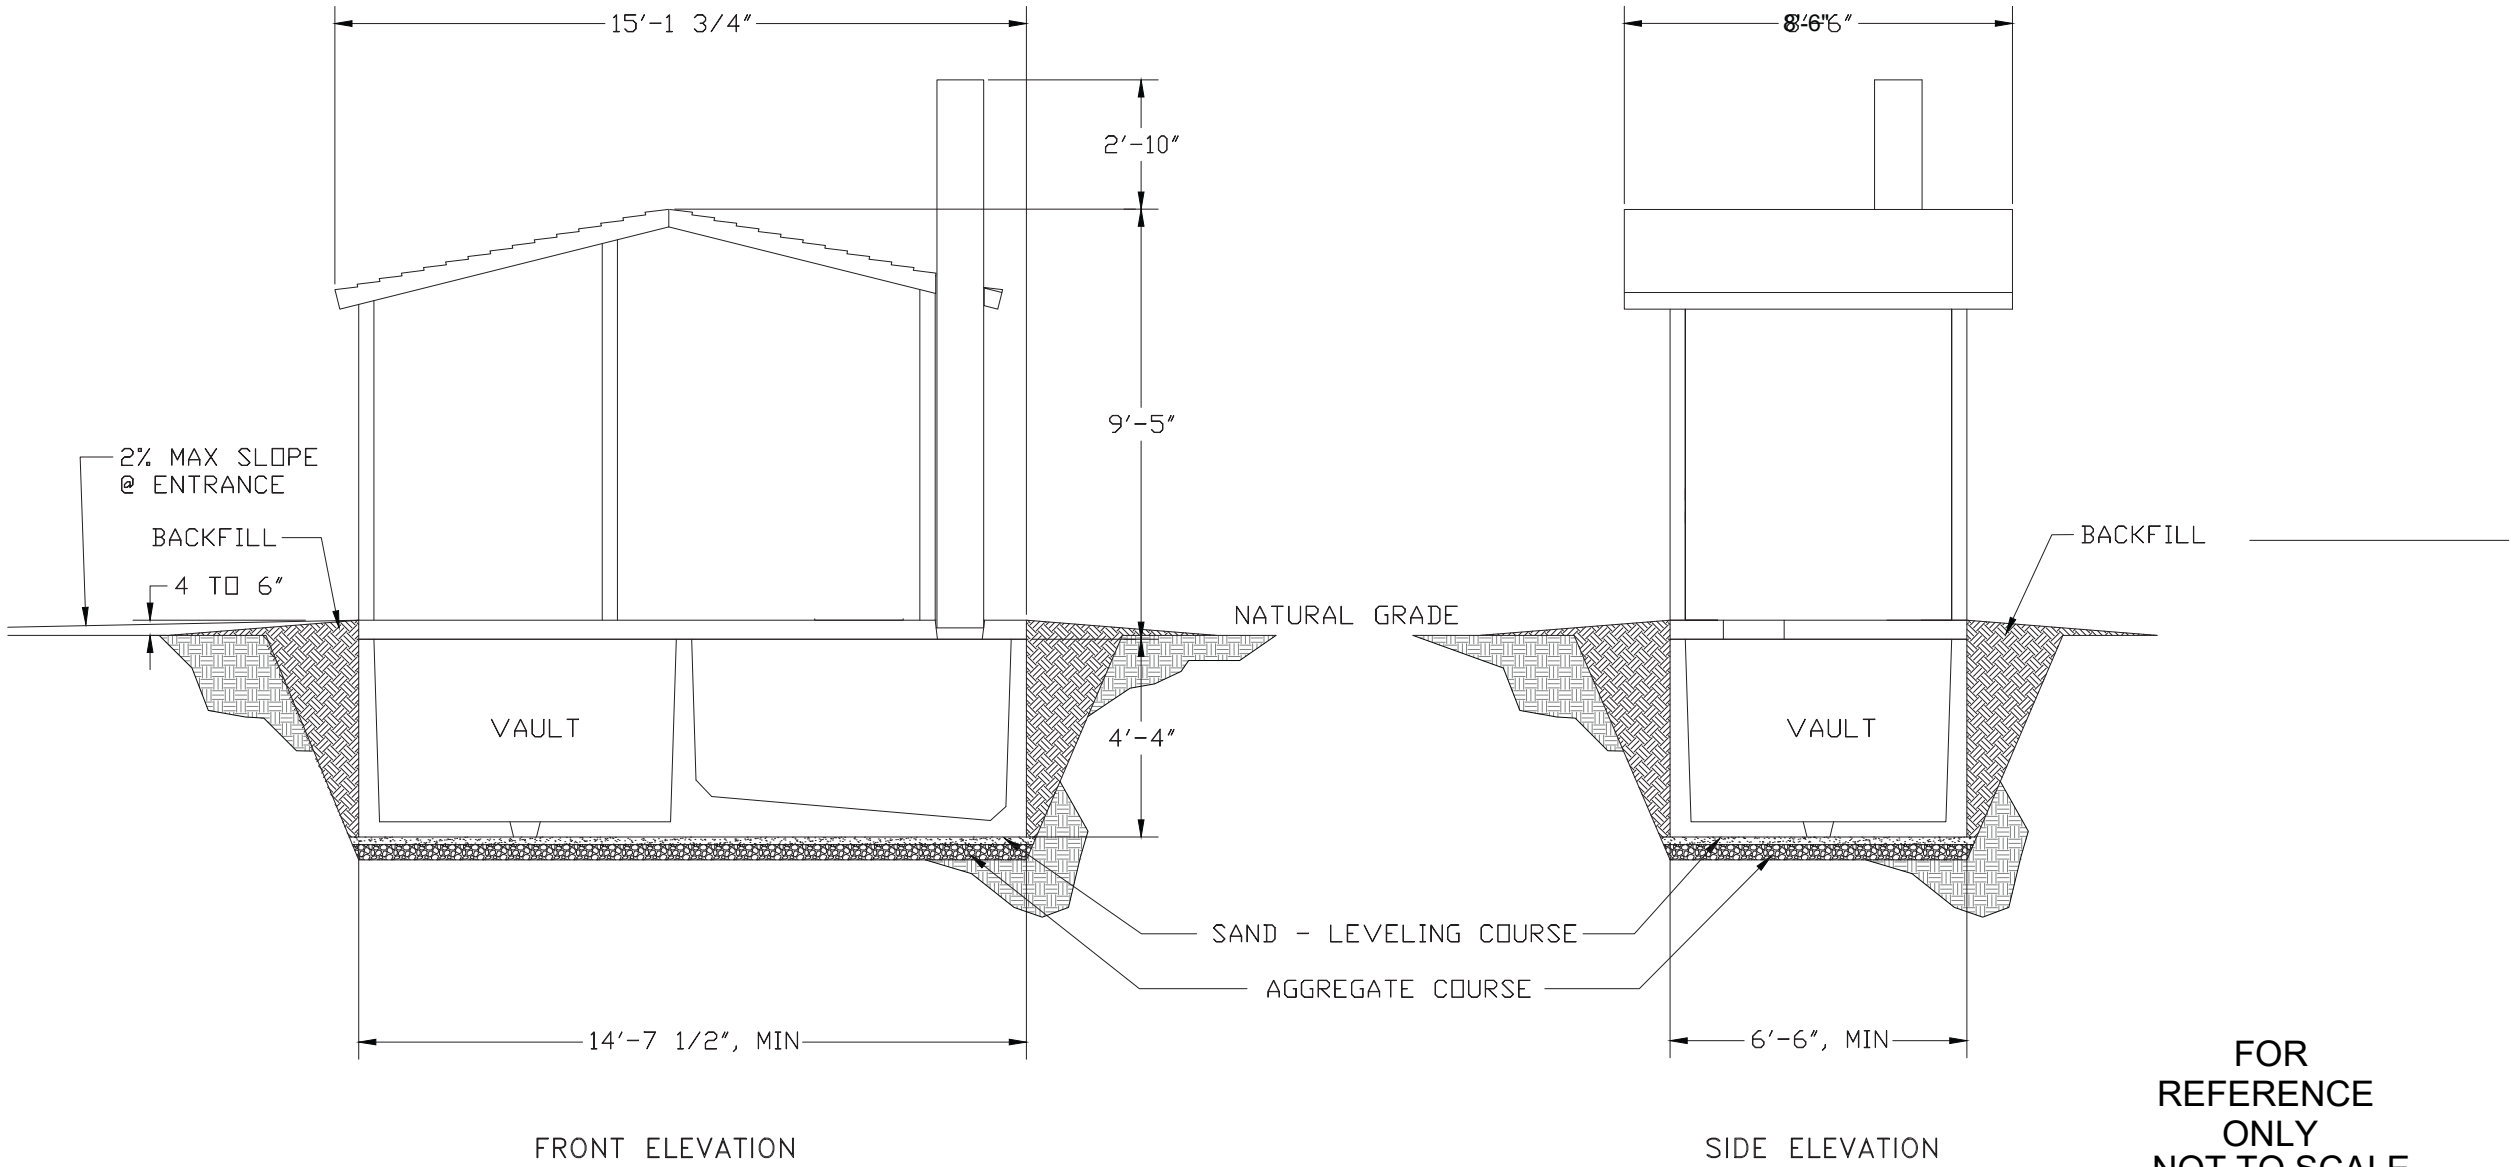

FOR
REFERENCE
ONLY
NOT TO SCALE



United States Department of Agriculture
Forest Service

R04
INTERMOUNTAIN REGION

STAMPS, LOGOS, AND SEALS

4		
3		
2		
1		
NO.	REVISION / ISSUE	DATE

PROJECT NAME

TREASURE LAKE
PRECAST SINGLE
VAULT TOILET

CARIBOU-TARGHEE
NATIONAL FOREST

TETON BASIN RANGER DISTRICT

DRAWING TITLE

VAULT INSTALLATION

DATE 02/25/2026	ARCHIVE NO.
DESIGNER N. ANDERSON	DRAWING SHEET NO. C-04
DRAWN N. ANDERSON	
CHECKED S. JENKINS	
PROJECT NO.	SHEET 05 OF 05